
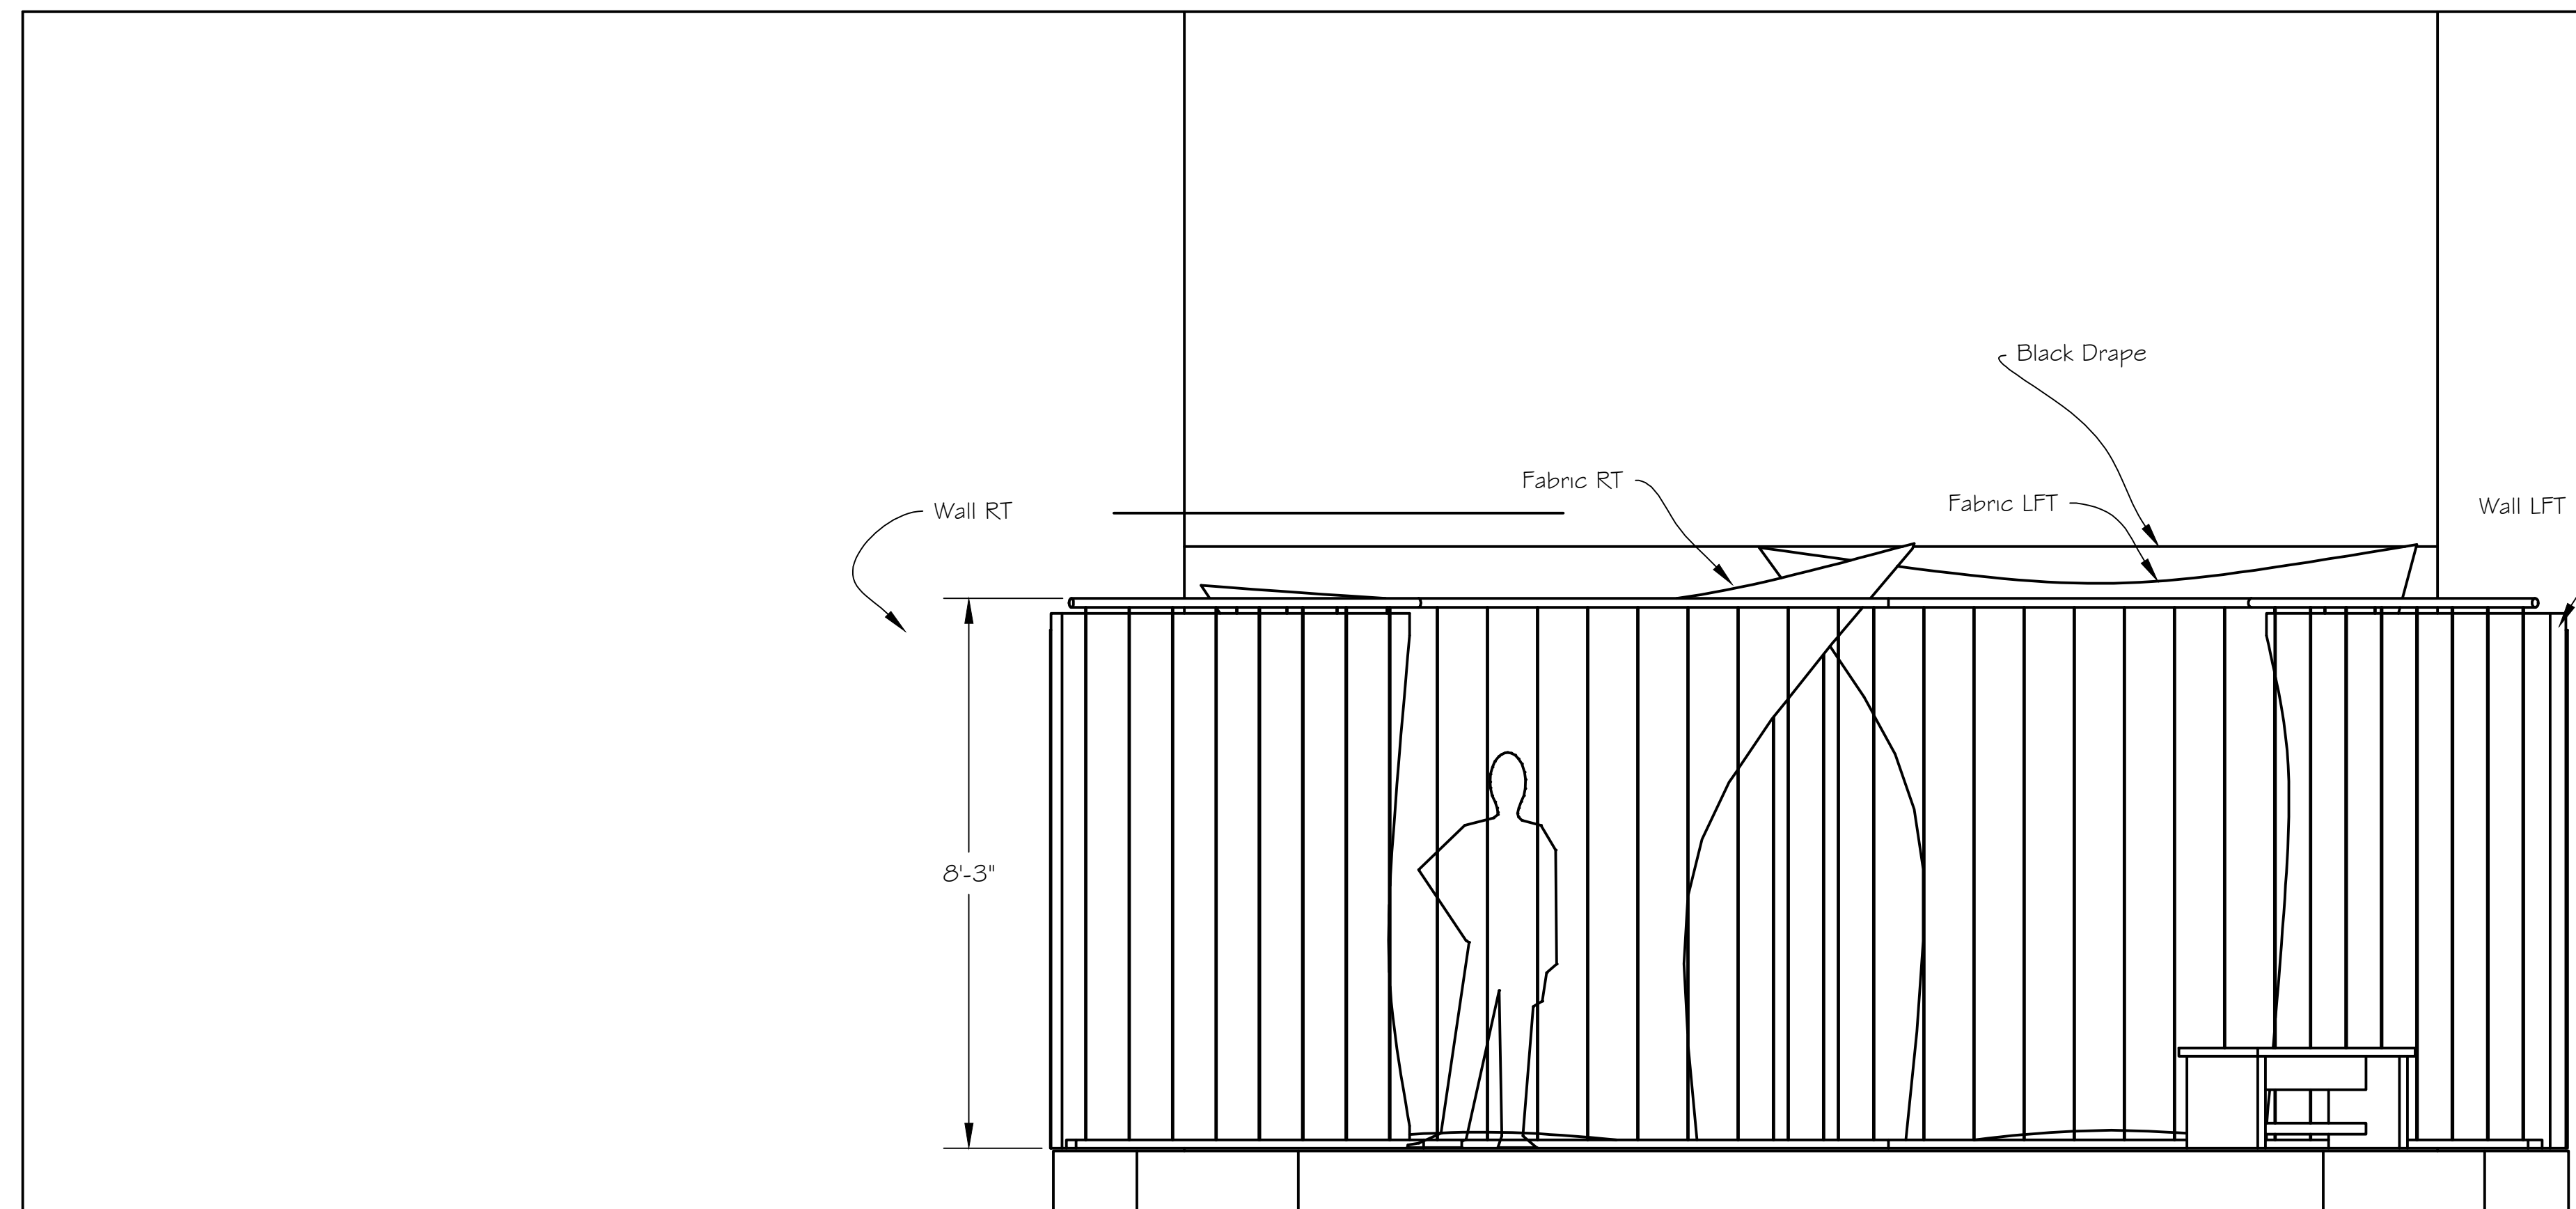


This is a representation of design concepts only! The designer takes no responsibility, and herewith disclaims liability, for the erection, engineering and/or use of any component or concept shown on this or any other drawing. It is the responsibility of the vending companies to erect this design using properly engineered and approved materials, components and methods, including but not limited to local building, fire and safety codes, and all applicable O.S.H.A. standards.

All concepts, ideas, and design elements shown on this drawing and any other documentation are the exclusive intellectual property of Scenographix, Ltd., and may only be used for this project. Any other use is prohibited, unless express written permission has been granted by Scenographix, Ltd.

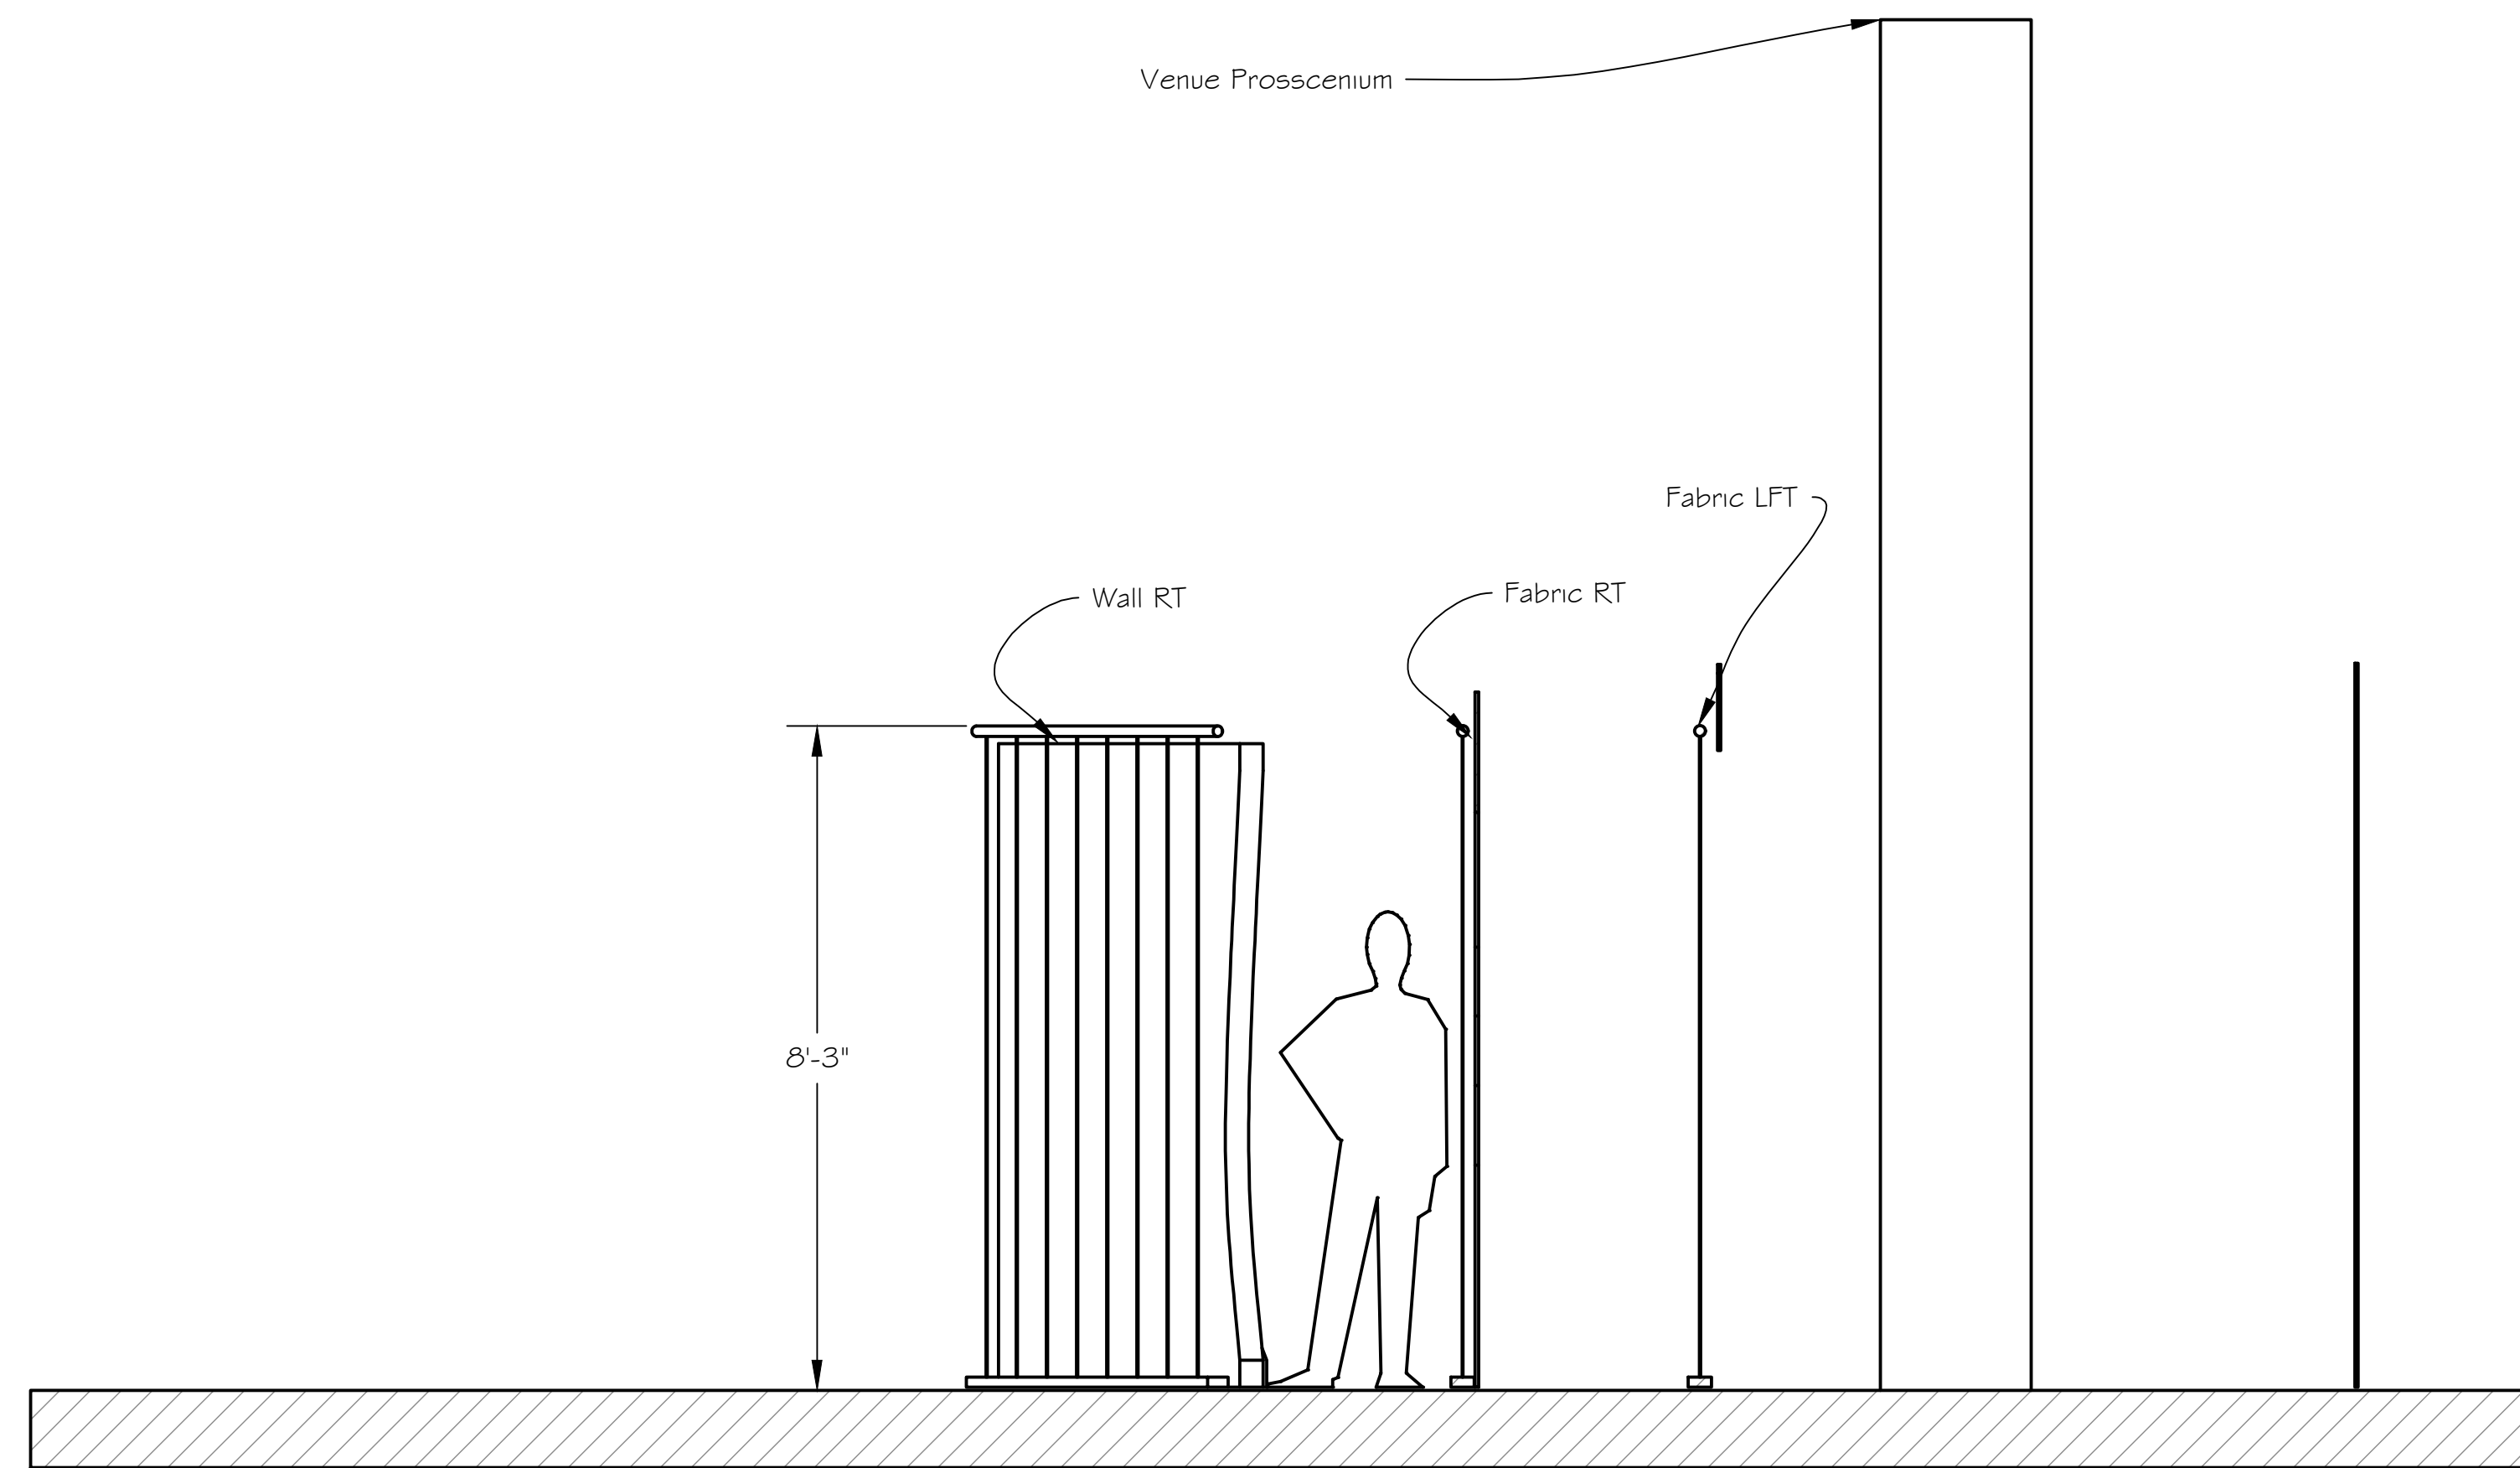

The Good Doctor
Greenhouse Theatre - Upstairs
Front and Section Views

ACCOUNT EXECUTIVE

DRAWN BY
 T McClellan

DATE
 30 January 2016

SCALE:
 1/2"=1'-0"

DRAWING NUMBER

2

DRAWING DATA