


Cloud Columns Build I of Each Finish on 3 sides. Upstage may be open.

The 3 finished sides will be painted with cloud motif.

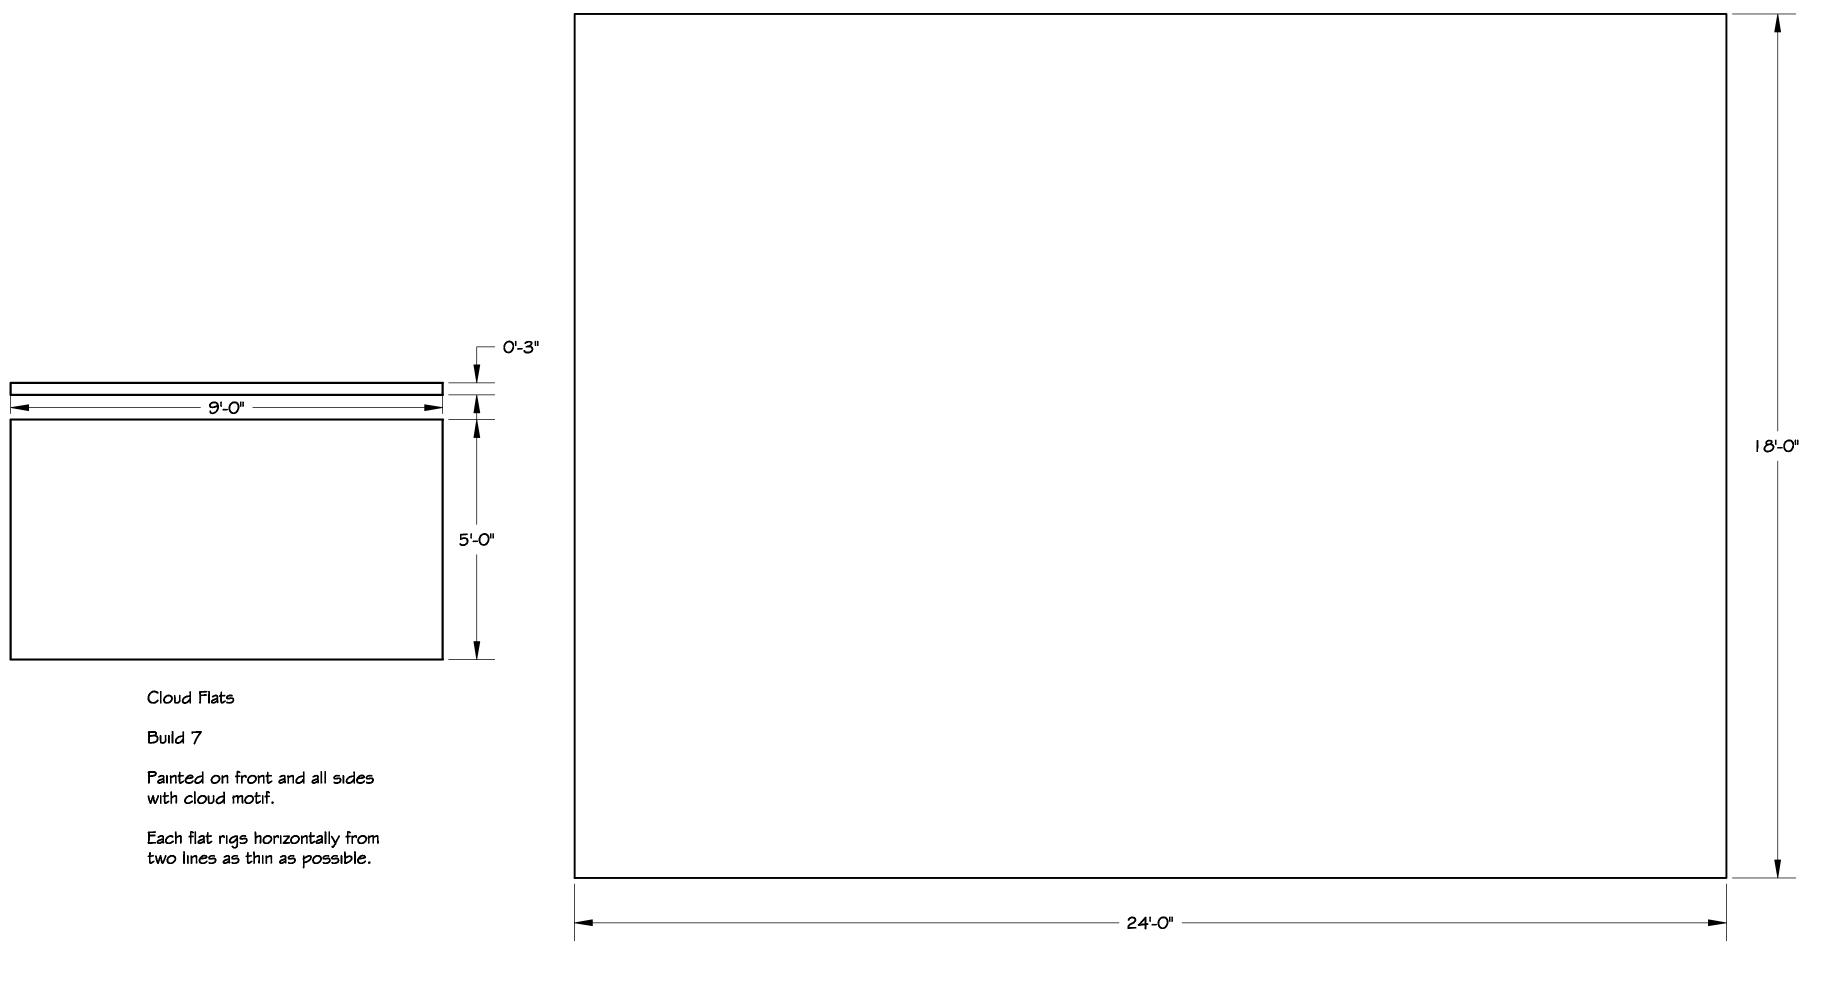

Flooring

Make from commercial wood grain paneling.

Designer will specify.

Organic Theatre Company

Director

Alexander Gelman

DRAWN BY

TLM DATE 15 **February 2007** 

SCALE:
1/2"-1'-0"
DRAWING NUMBER