


This representation of this drawing is for informational purposes only. It is not intended to be used as a construction document. The user assumes all responsibility for the accuracy and completeness of the information provided. The user agrees to hold the author harmless for any and all claims, damages, losses, and expenses, including reasonable attorneys' fees, arising from the use of this drawing, whether or not such claims, damages, losses, and expenses are caused in whole or in part by the negligence of the author.

Revisions:

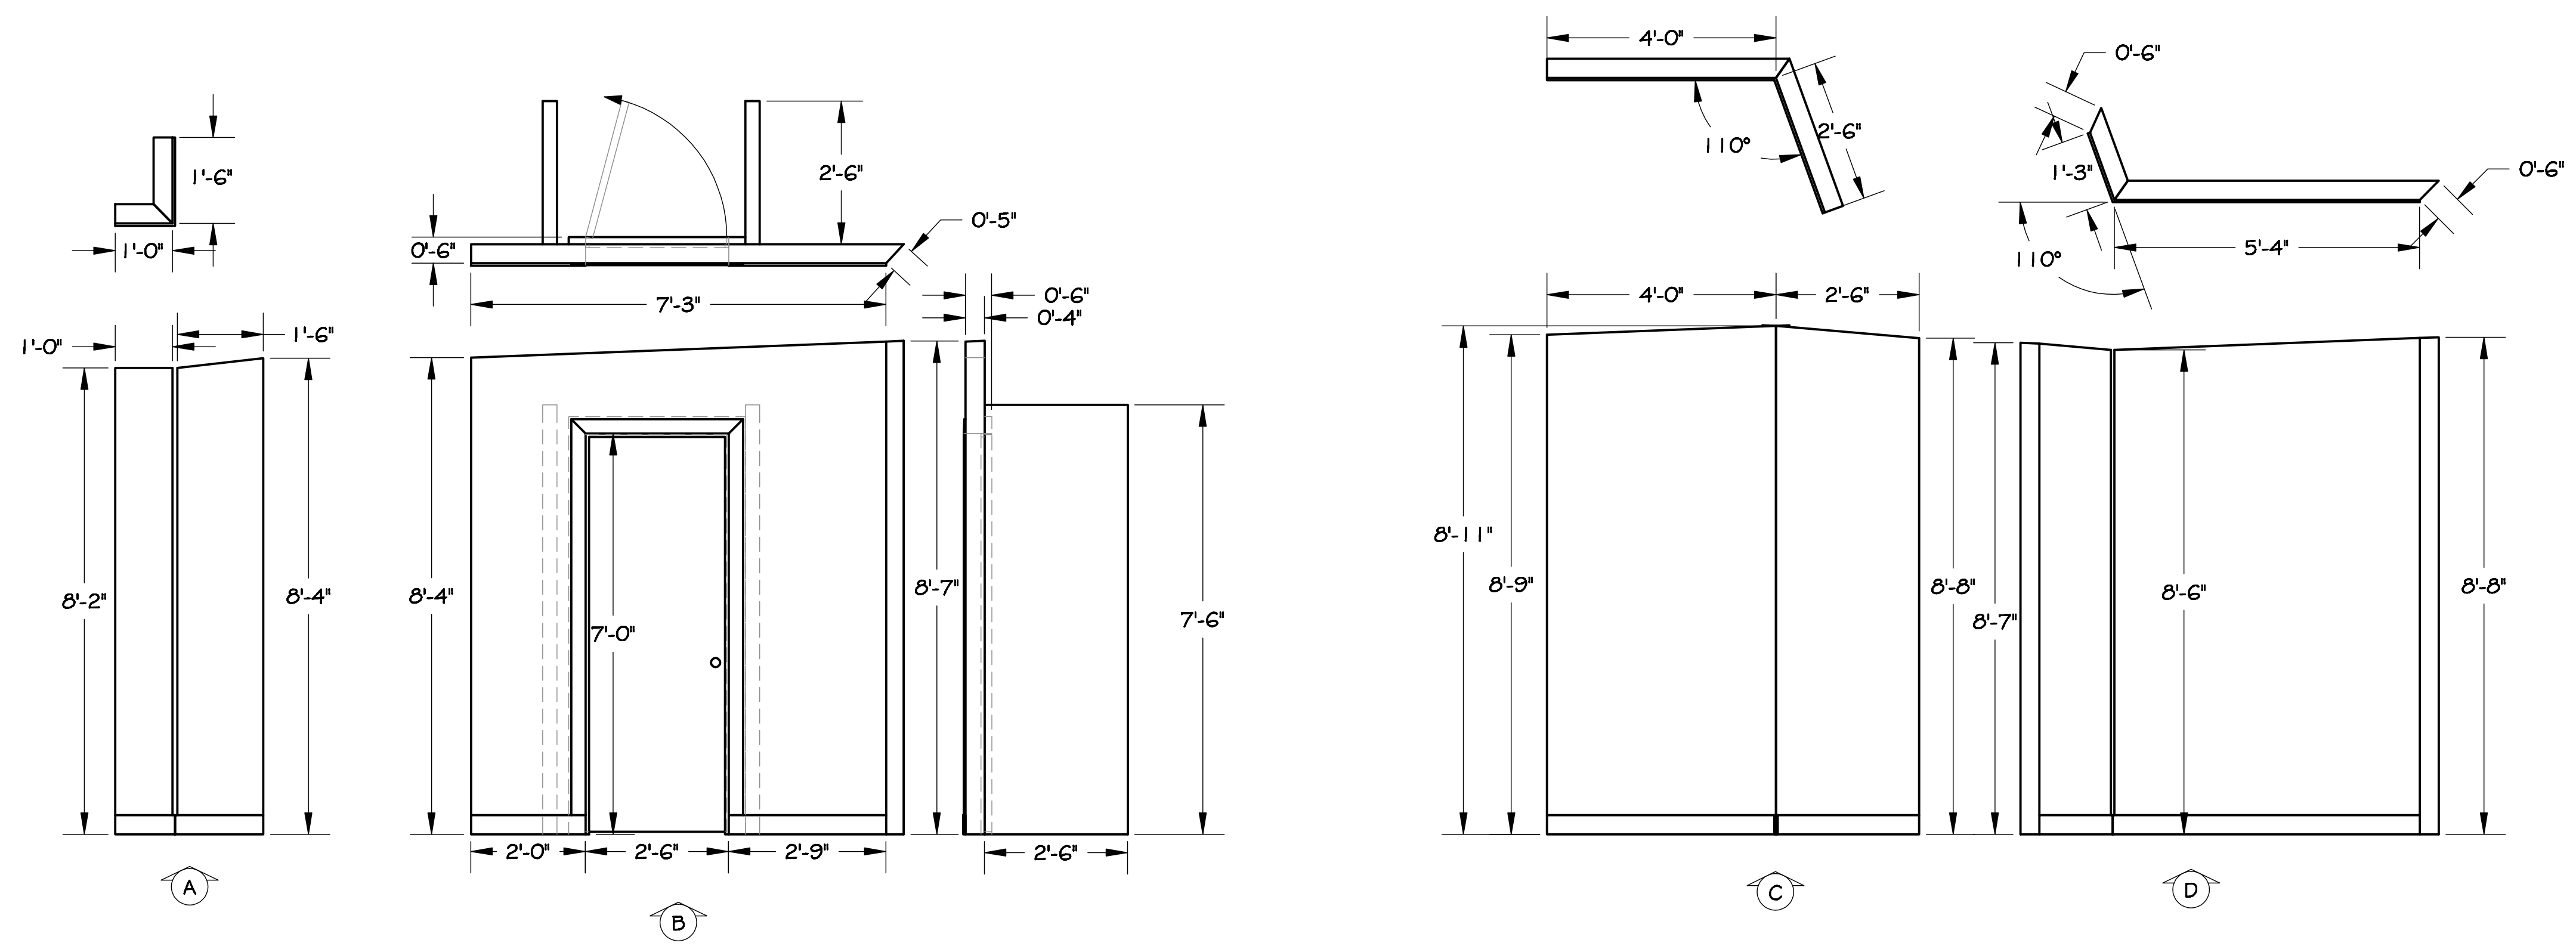

Walls

All Walls are single sided-upstage side should be painted but not finished. NO RAW WOOD VISIBLE!!!

Finish as solid walls without seams.


Apply base and door molding as shown. Molding is flat pieces. Base is 5/8" thick and Door molding is 1/2" thick.

Use standard interior door closest to dimensions shown.

Interior door hardware will be silver finish.

Walls will be painted light grey and molding will be painted slightly darker grey. All paint will be satin finish.

Walls need to be able to move into place and set up in 8 minutes.

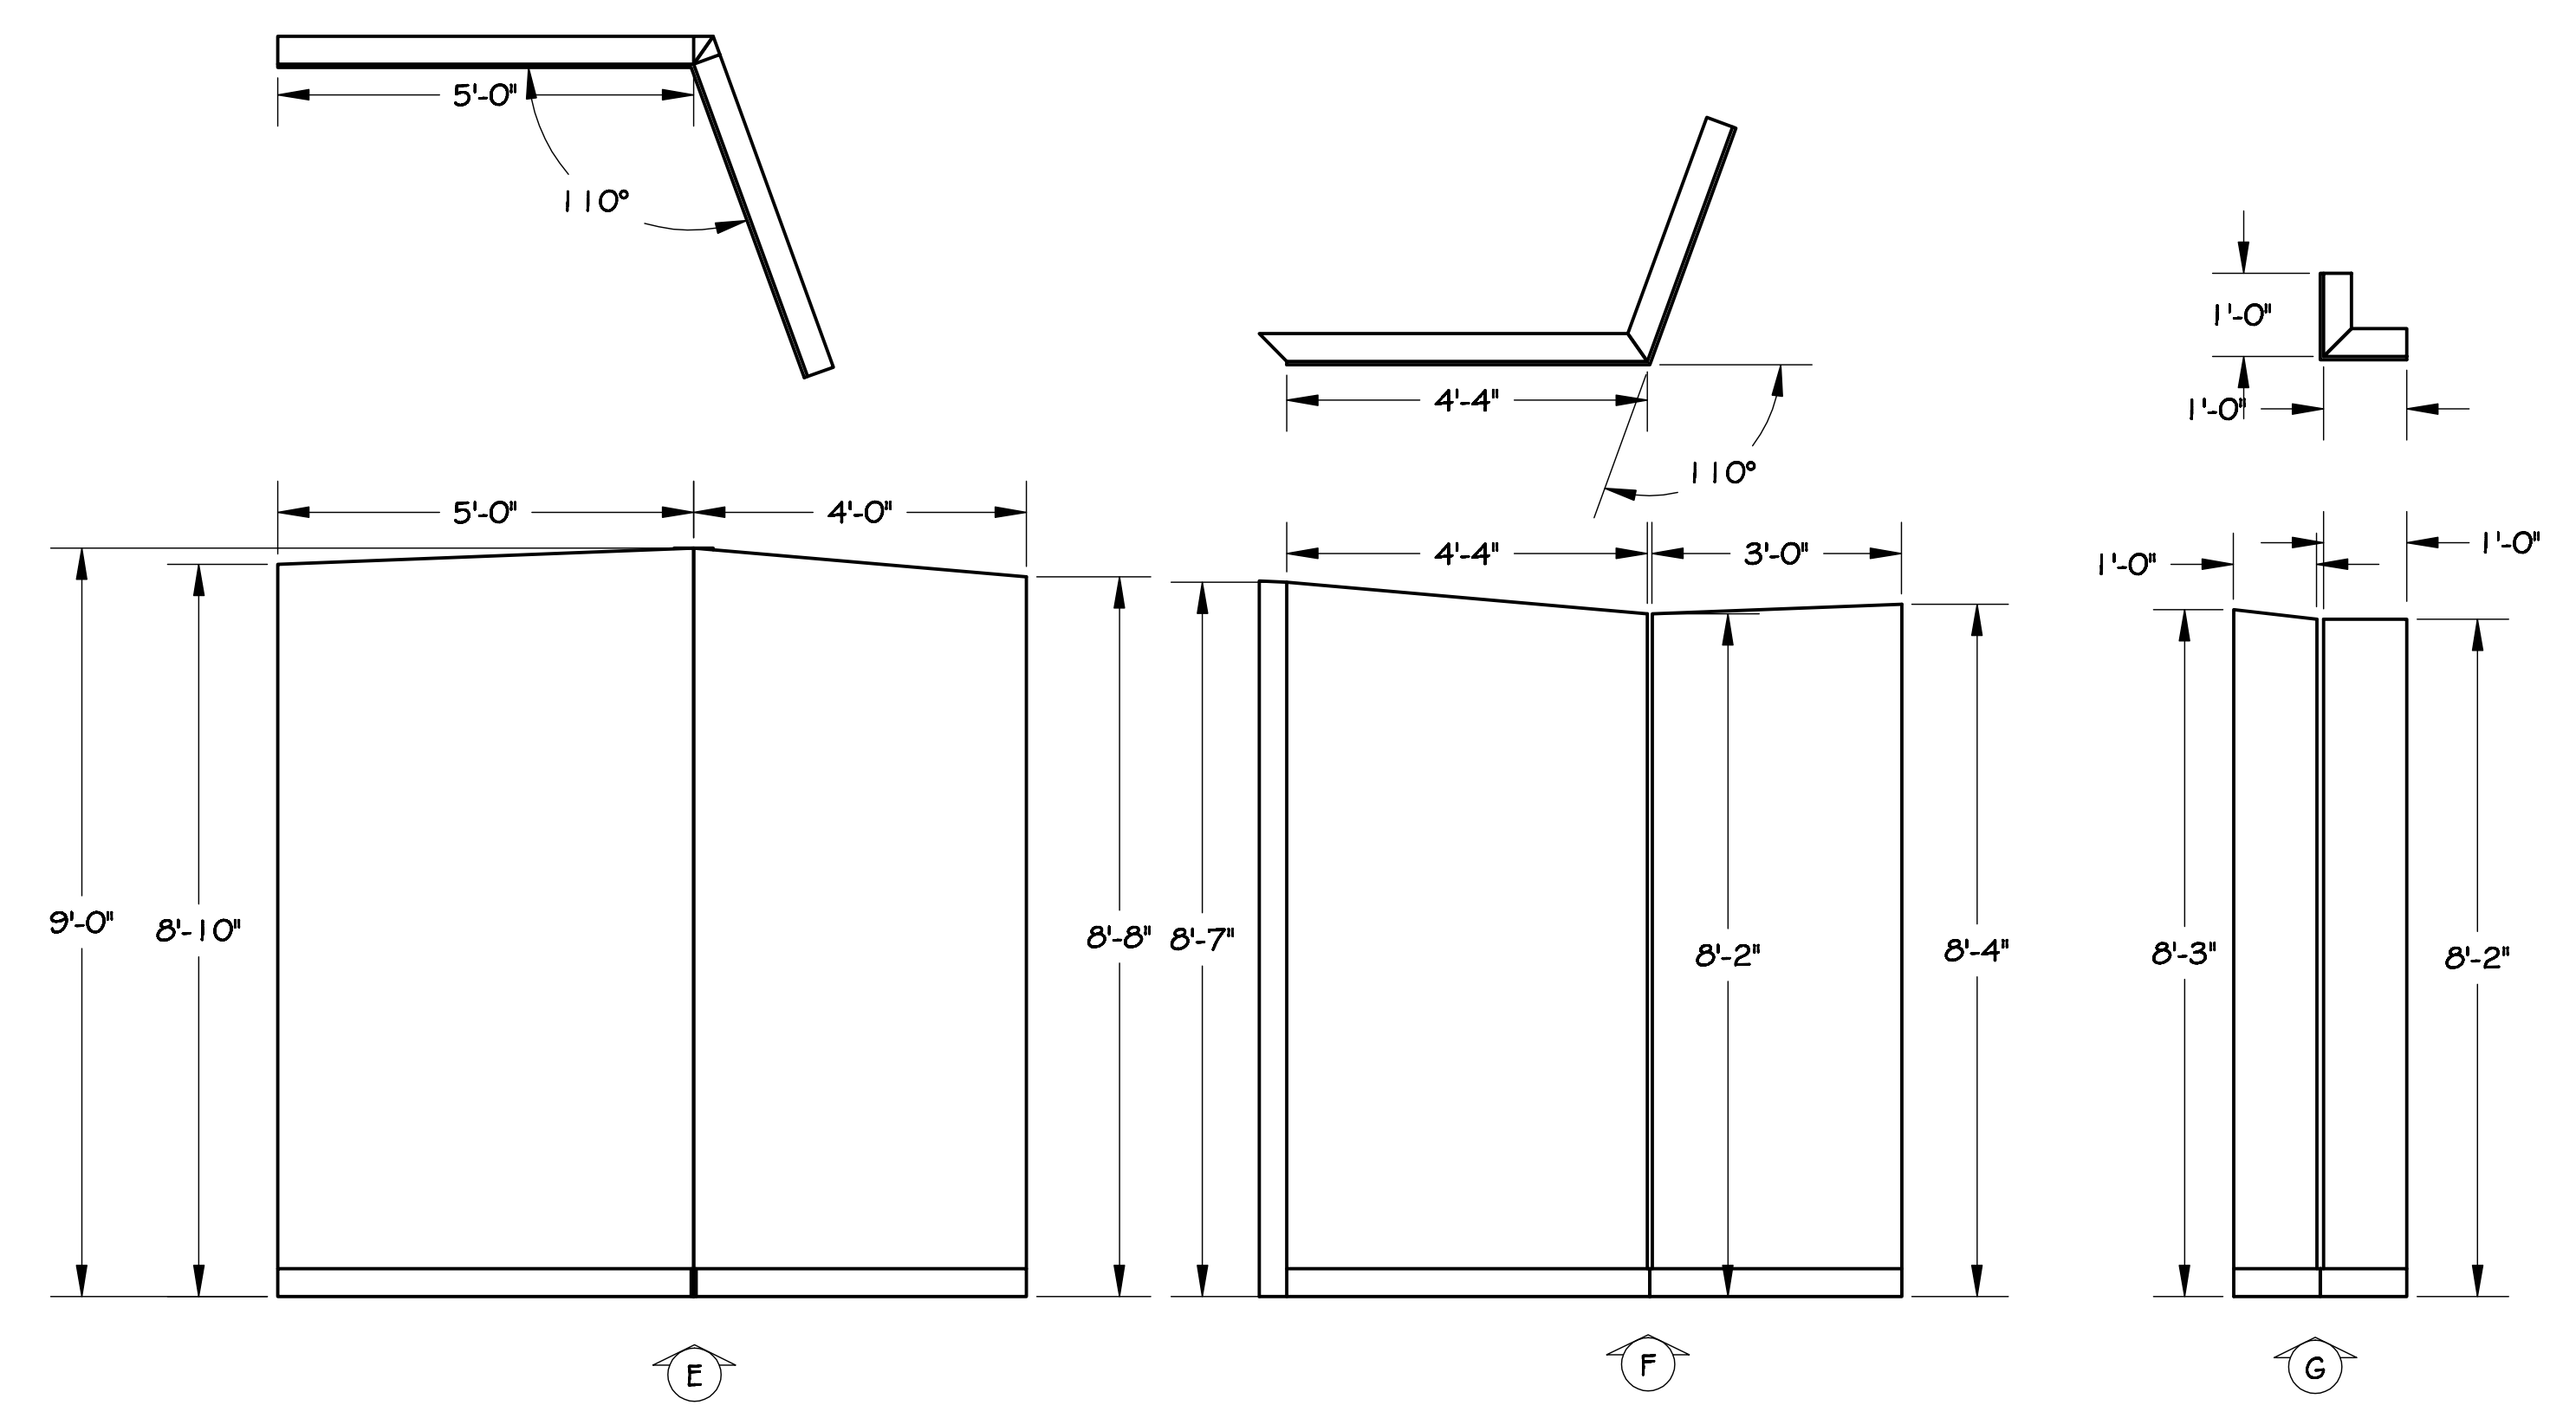

Greenhouse Theatre - Chicago
Bobby Gould in Hell
Scenery Walls

Organic Theatre Company

Director
Alexander Gahn
 DRAWN BY
TJM
 DATE
20 April 2009
 SCALE:
1" = 1'-0"
 DRAWING NUMBER
3
 DRAWING DATA