


This is a representation of design concepts only! The designer takes no responsibility, and herewith disclaims liability, for the erection, engineering and/or use of any component or concept shown on this or any other drawing. It is the responsibility of the vending companies to erect this design using properly engineered and approved materials, components and methods, including but not limited to local building, fire and safety codes, and all applicable O.S.H.A. standards.


All concepts, ideas, and design elements shown on this drawing and any other documentation are the exclusive intellectual property of Scenographix, Ltd. and may only be used for this project. Any other use is prohibited, unless express written permission has been granted by Scenographix, Ltd.

Revisions:

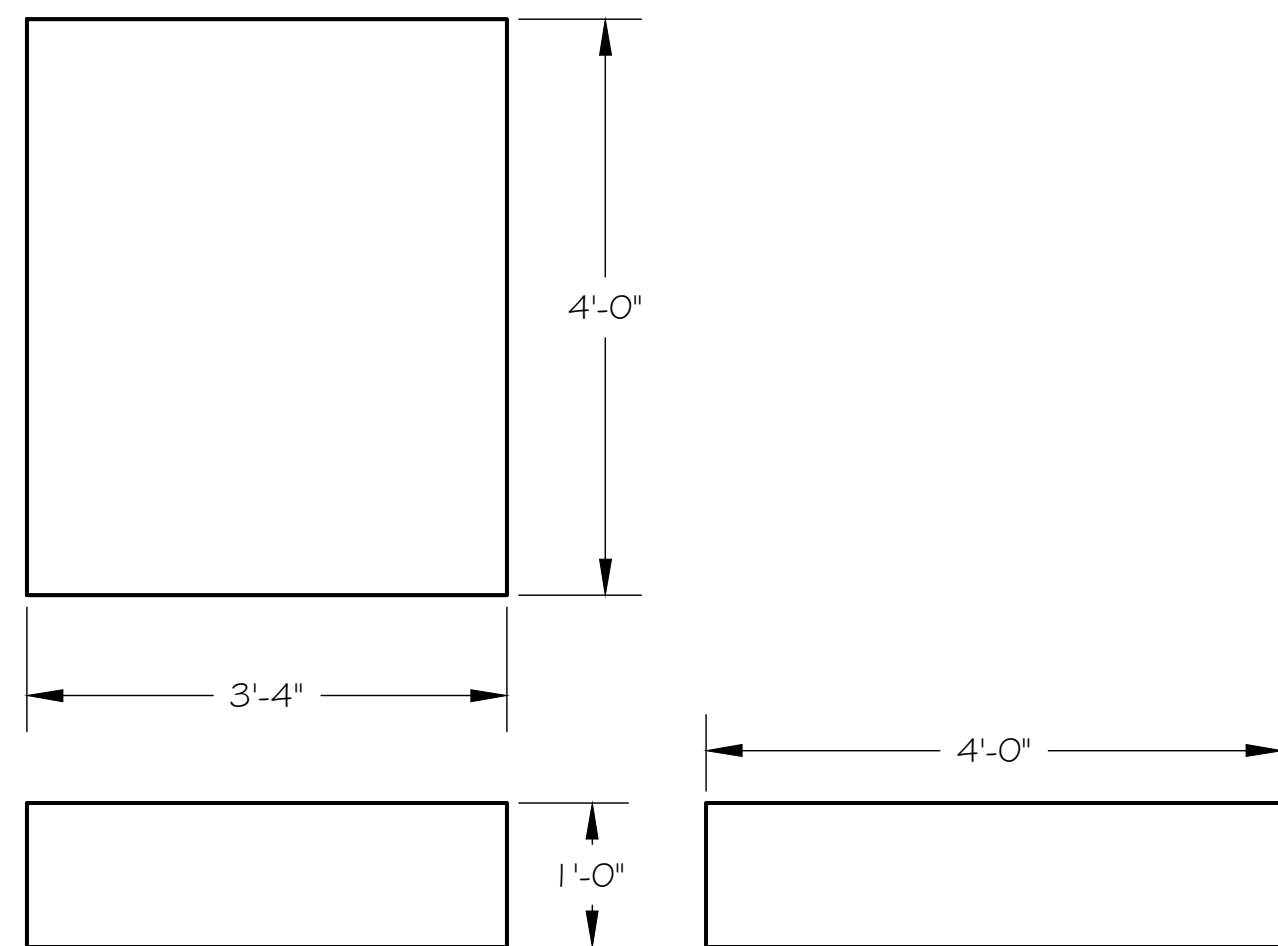

North Central PL and PR Stage Plug
Build 2 - One for each side of the stage.

These fill in staging under Frame Sets F1 and F6 in Meilly Theatre.
The d.s. (3'-4" wide) should be faced after install with black painted Luan or Black Fome Board.

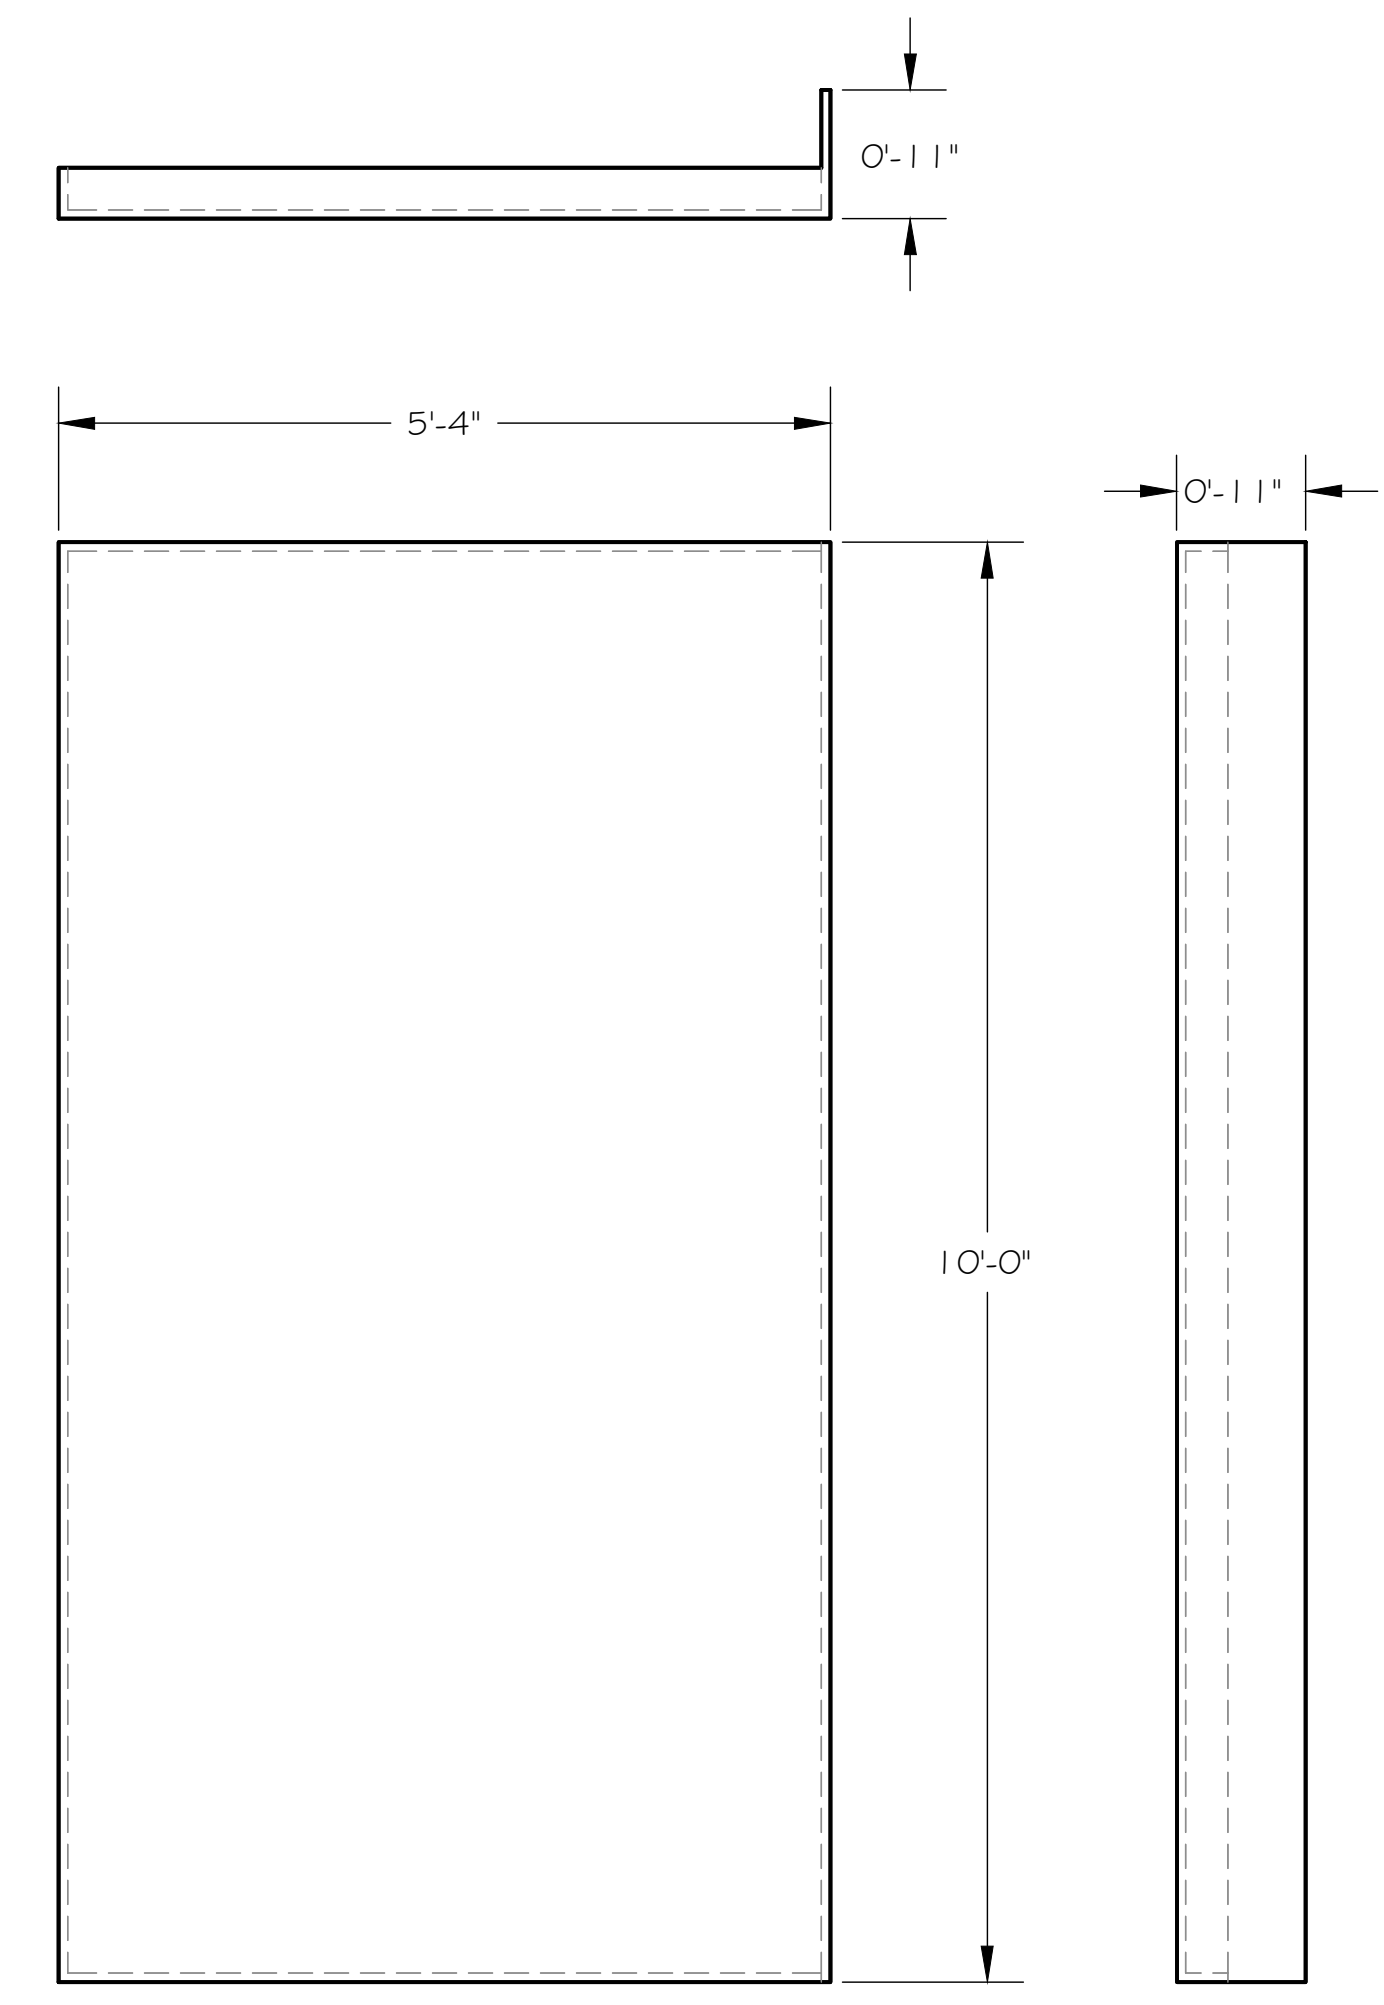

Greenhouse Proscenium Extenders, WL
Reverse and Repeat for WR

Cover so unit is totally opaque. Paint or finish in flat black on all sides.

The Meilly Theatre - North Central College
The Naked King
Venue Specific: WL, WR, PL, & PR

Organic
Theatre
Company

Director	Alexander Gelman
DRAWN BY	TLM
DATE	28 February 2011
SCALE:	3/4" = 1'-0"
DRAWING NUMBER	10
DRAWING DATA	