

This is a representation of design concepts only! The designer takes no responsibility, and herewith disclaims liability, for the erection, engineering and/or use of any component or concept shown on this or any other drawing. It is the responsibility of the vending companies to erect this design using properly engineered and approved materials, components and methods, including but not limited to local building, fire and safety codes, and all applicable O.S.H.A. standards.

All concepts, ideas, and design elements shown on this drawing and any other documentation are the exclusive intellectual property of Scenographix, Ltd. and may only be used for this project. Any other use is prohibited, unless express written permission has been granted by Scenographix, Ltd.





Revisions:

The Greenhouse Theatre - Chicago
The Naked King
Table

Organic
 Theatre
 Company

Director
 Alexander Gelman
 DRAWN BY
 TLM
 DATE
 14 March 2011
 SCALE:
 1/2" = 1'-0"
 DRAWING NUMBER

11
 DRAWING DATA

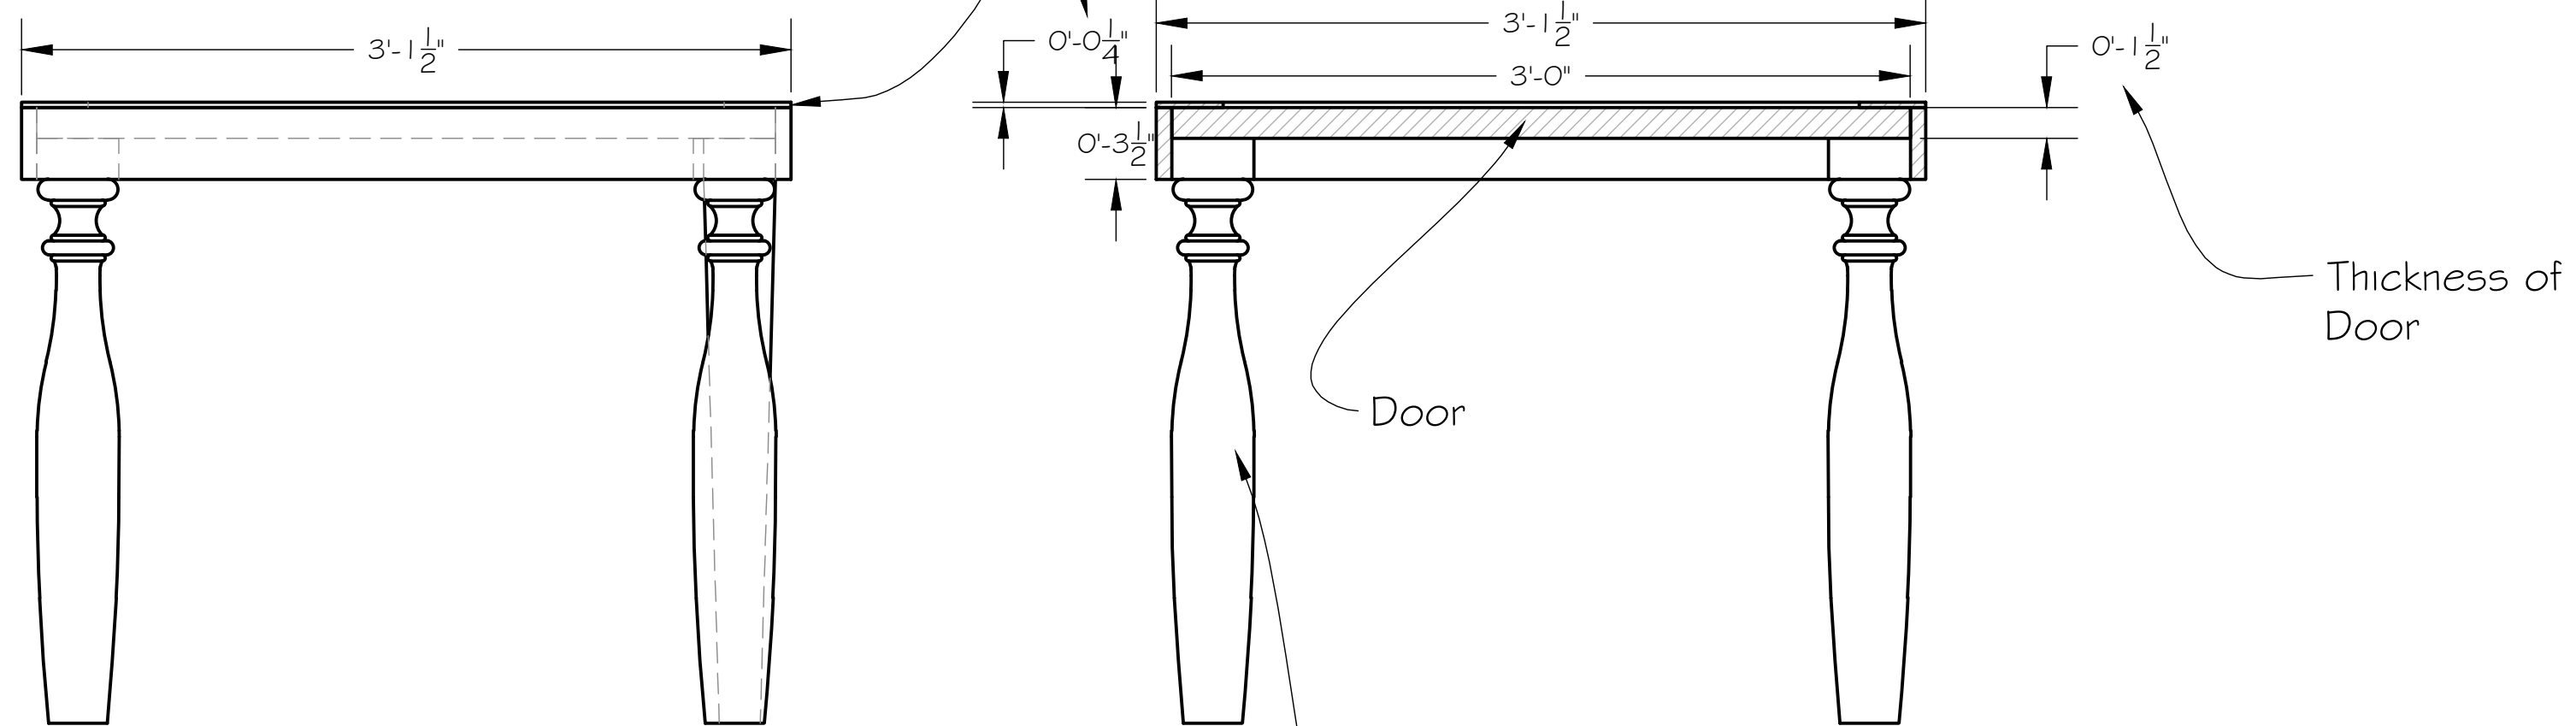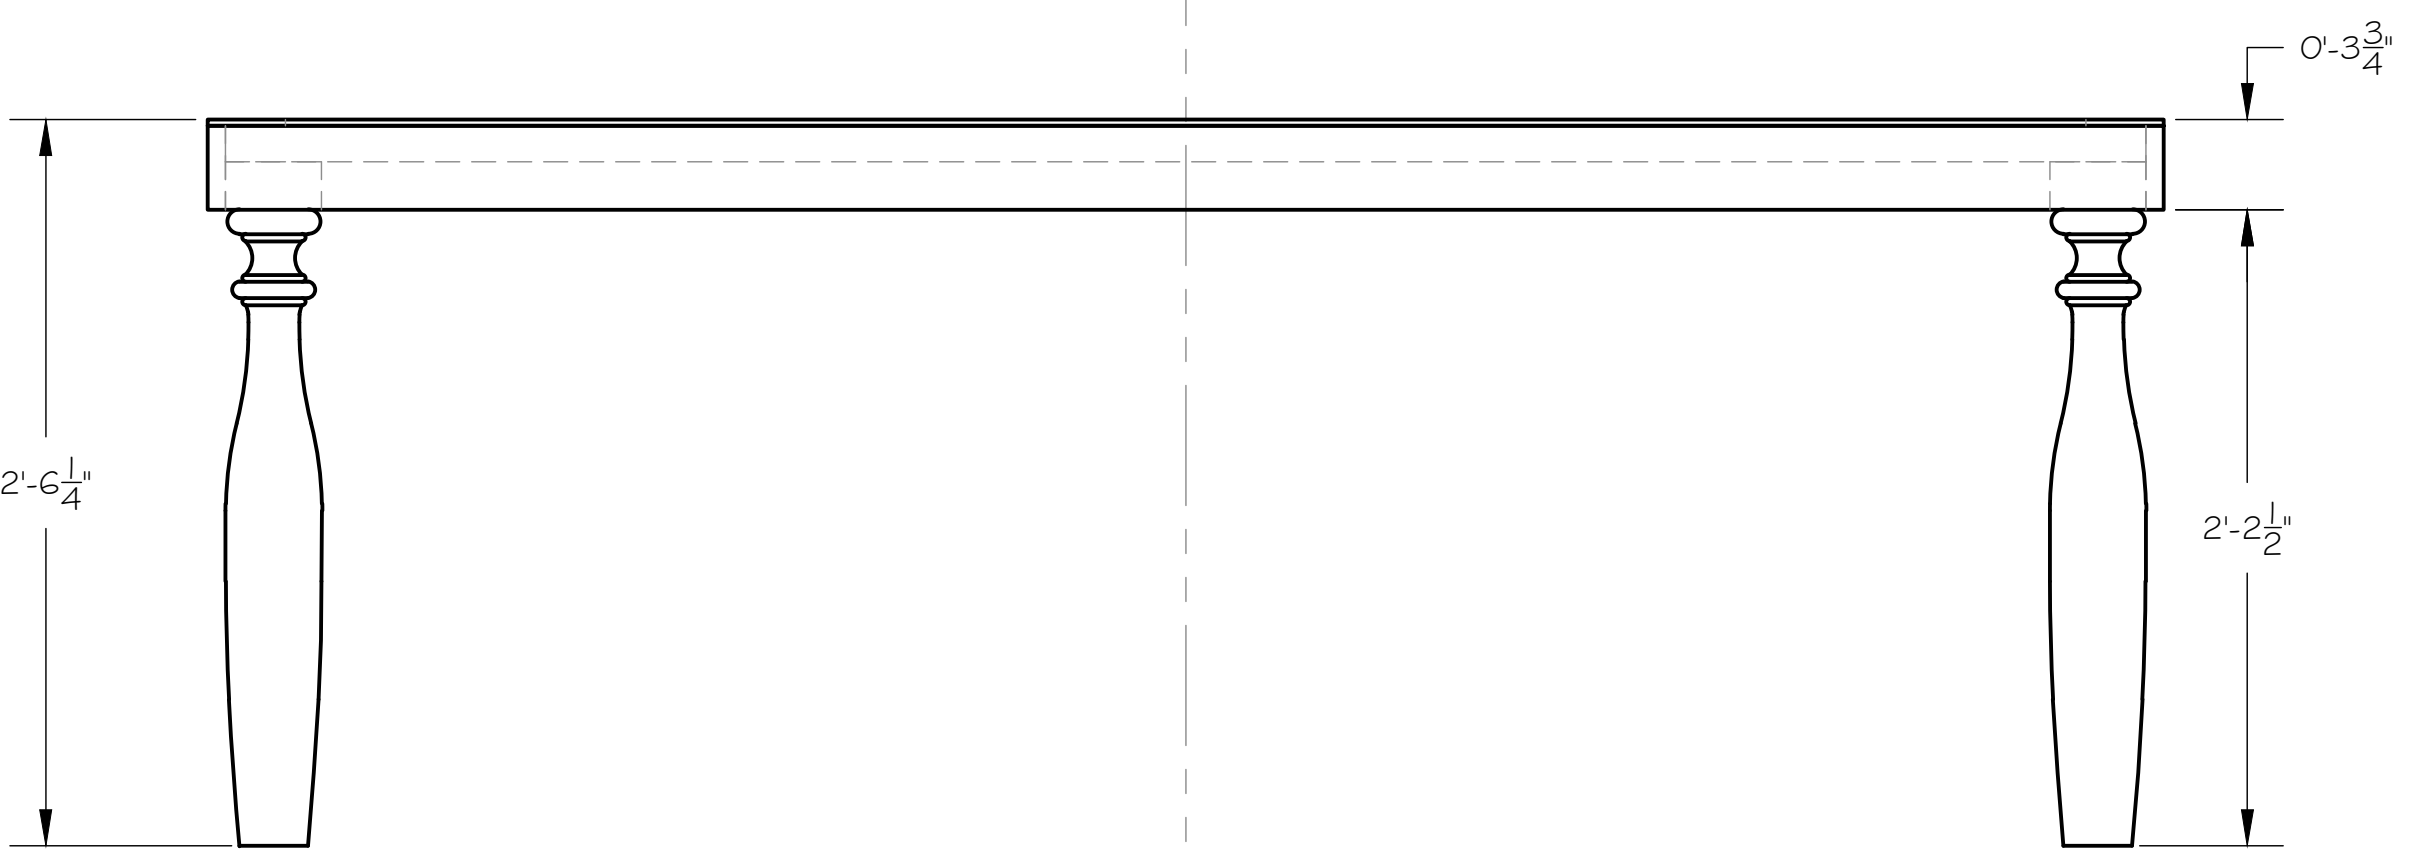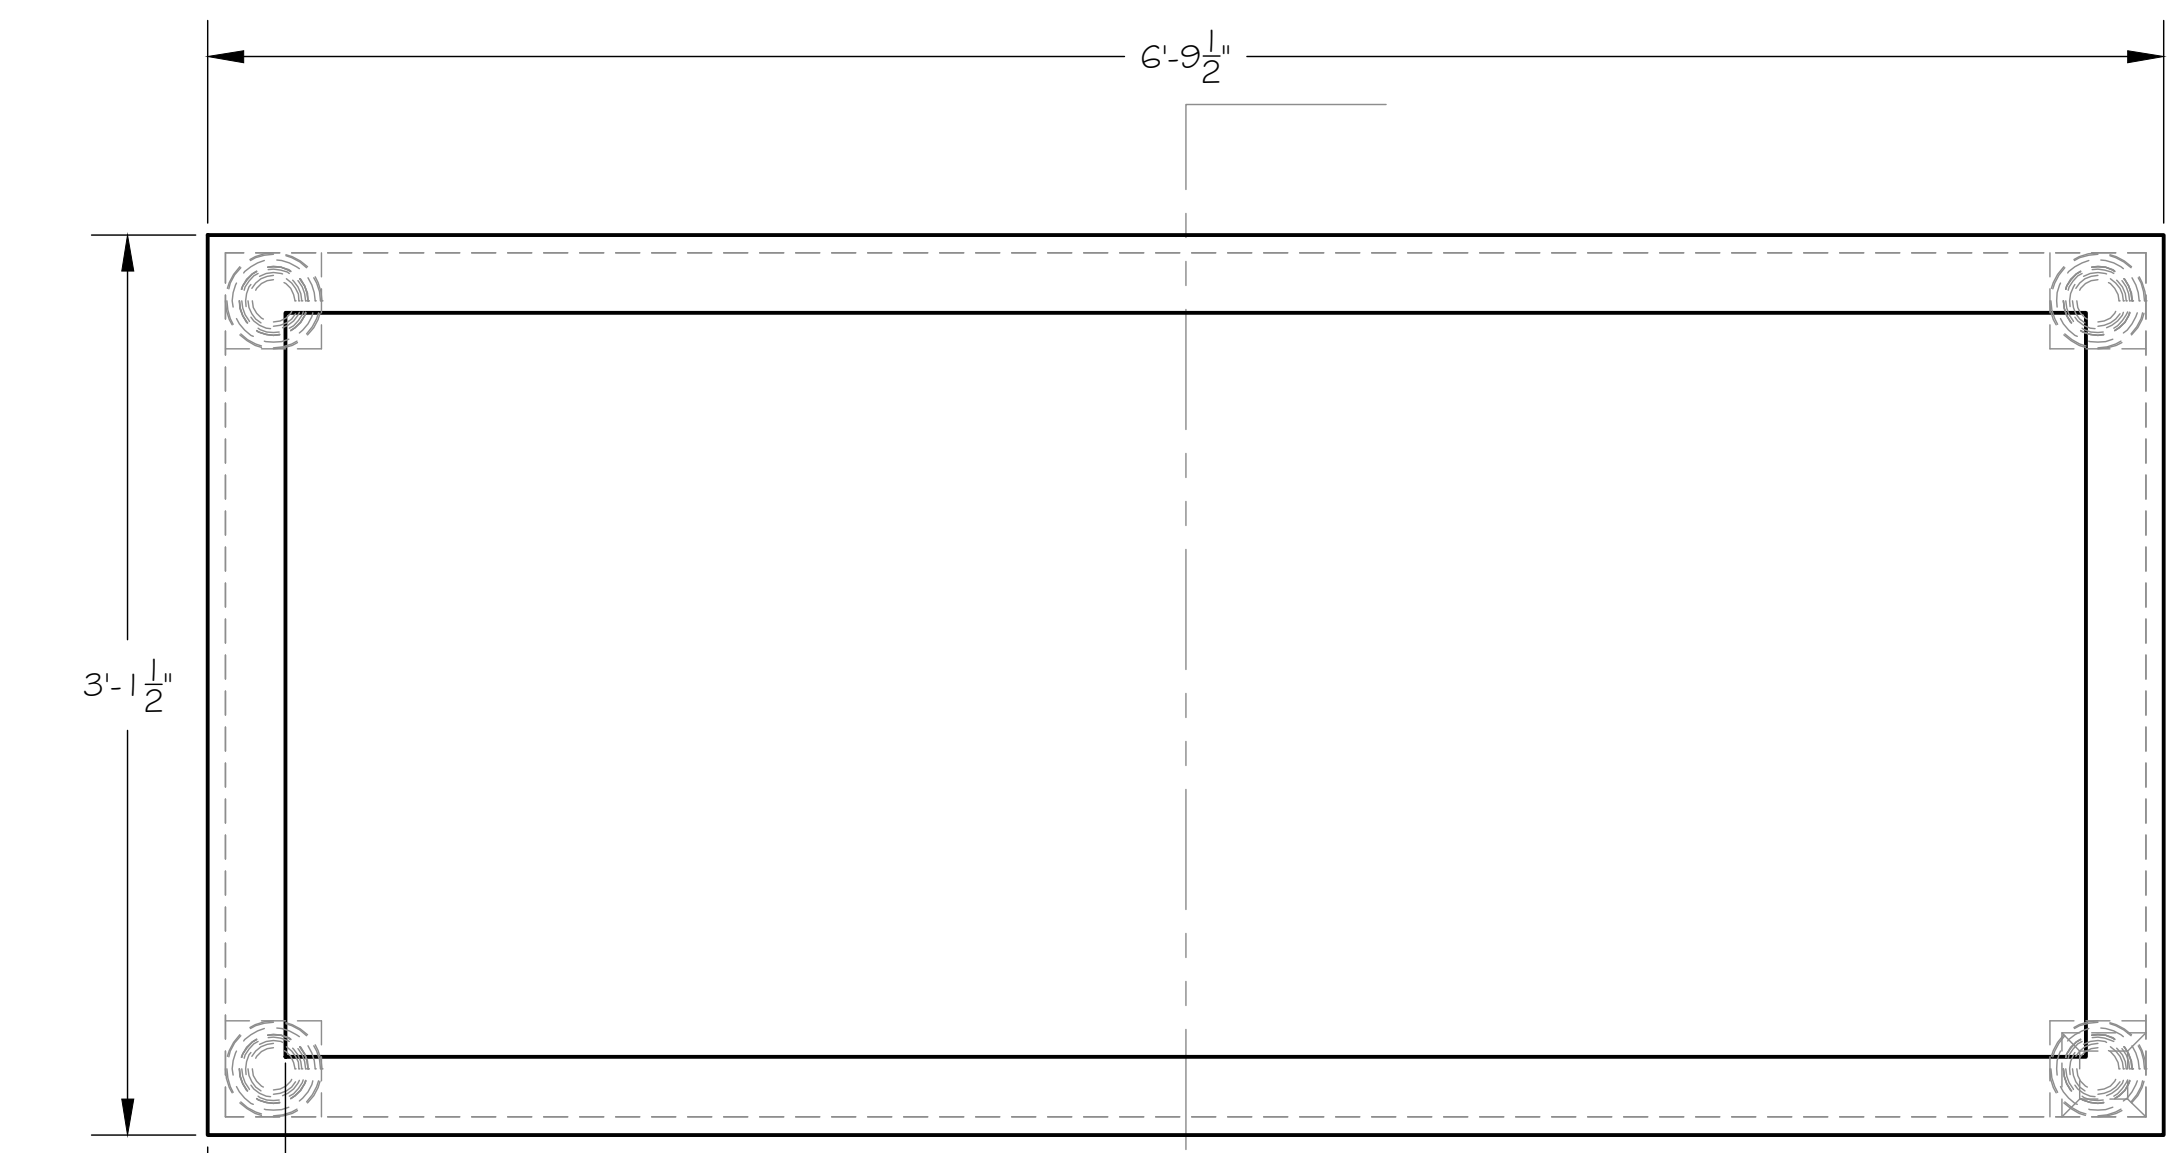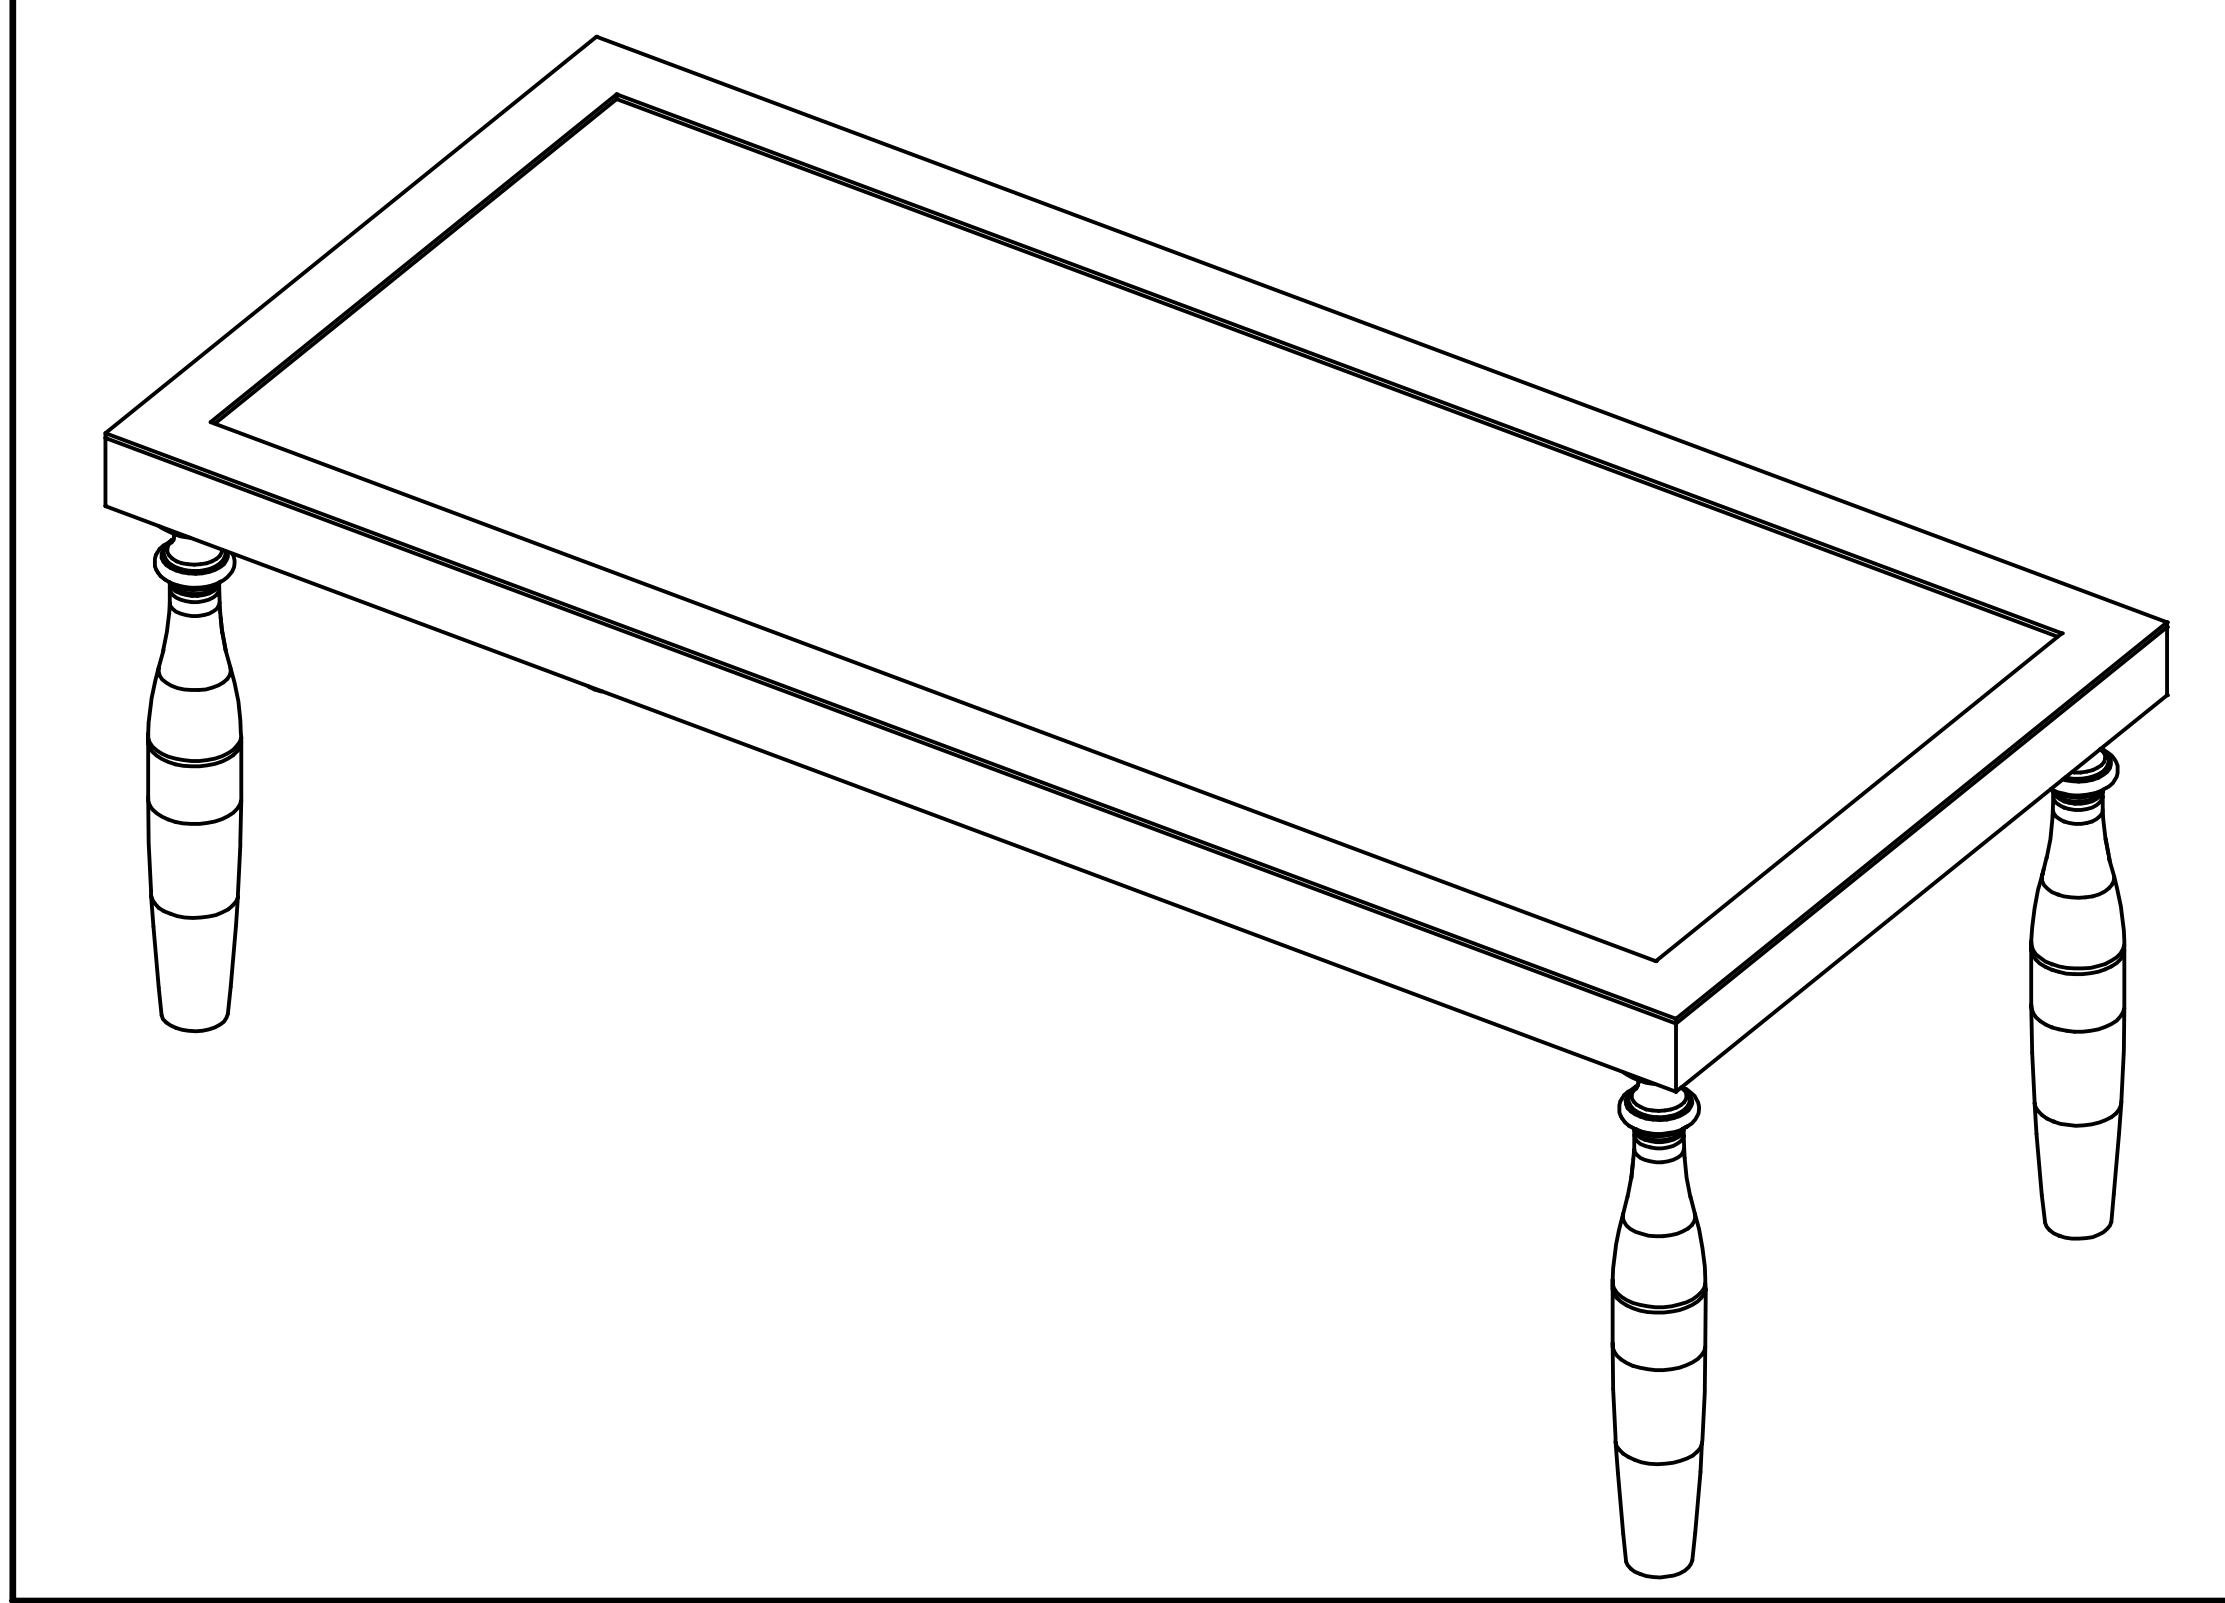

Table, Bed, Utility Device
 Build around interior slab G panel door, 36x80.
 Frame and Legs painted color 5, yellow. Door (top of table) painted medium grey.
 For legs use newell post cut to size (Menards 111-3048 turned)
 Actors will stand on this table.
 This table will be propped up on the short side sitting on frame edge and legs.

Legs (cut top and bottom off to make table Height specified. The top non-turned, rectangular section should not show below edge of table.)