



Stage Left Wall
 Build 1 of each.
 Wall will be painted a light textured color.
 Applied Panels (Drawers) are 0.5" thick of a smooth material like MDF. They will be Painted a different color from the Wall itself. A darker color with a light texture.
 The attached Portal will be painted a light texture dark color.
 Drawer Panel on the wall will open. The Door will hinge at the bottom and open from the top. Sink the hinges as much as possible into the panel so it is not obviously visible to the audience. Hold the top and side shut with magnets. The opening behind the door that opens will include a shelf and a backing to prevent items on the shelf from falling off behind the wall.
 Paint the shelf, shelf backing and edges of opening same color as Door.

This is a representation of design concepts only! The designer takes no responsibility, and herewith disclaims liability, for the erection, engineering and/or use of any component or concept shown on this or any other drawing. It is the responsibility of the vending companies to erect this design using properly engineered and approved materials, components and methods, including but not limited to local building, fire and safety codes, and all applicable O.S.H.A. standards.
 All concepts, ideas, and design elements shown on this drawing and any other documentation are the exclusive intellectual property of Scenographix, Ltd., and may only be used for this project. Any other use is prohibited, unless express written permission has been granted by Scenographix, Ltd.

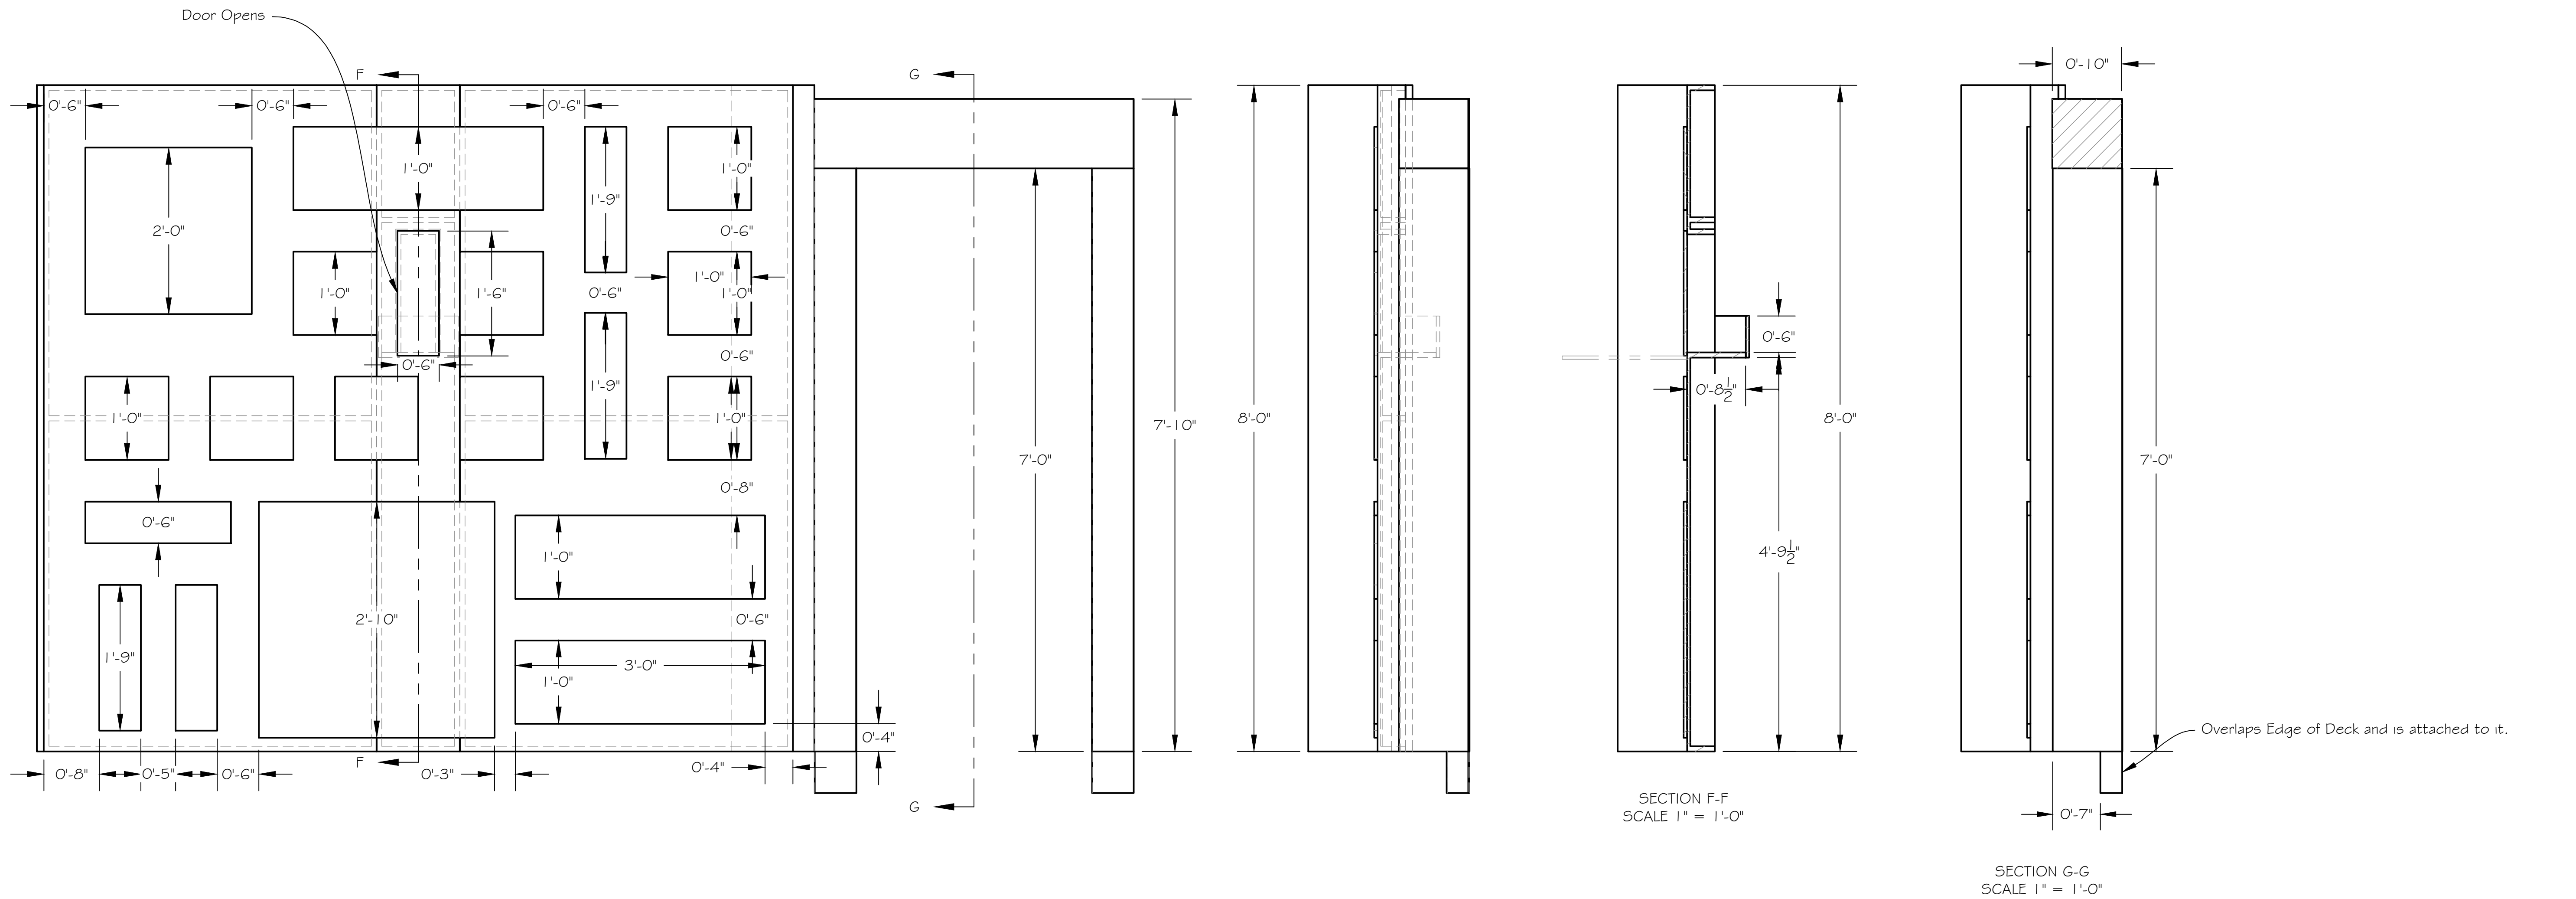

The Memo
Greenhouse Theatre - Upstairs
Stage Left Wall and Portal

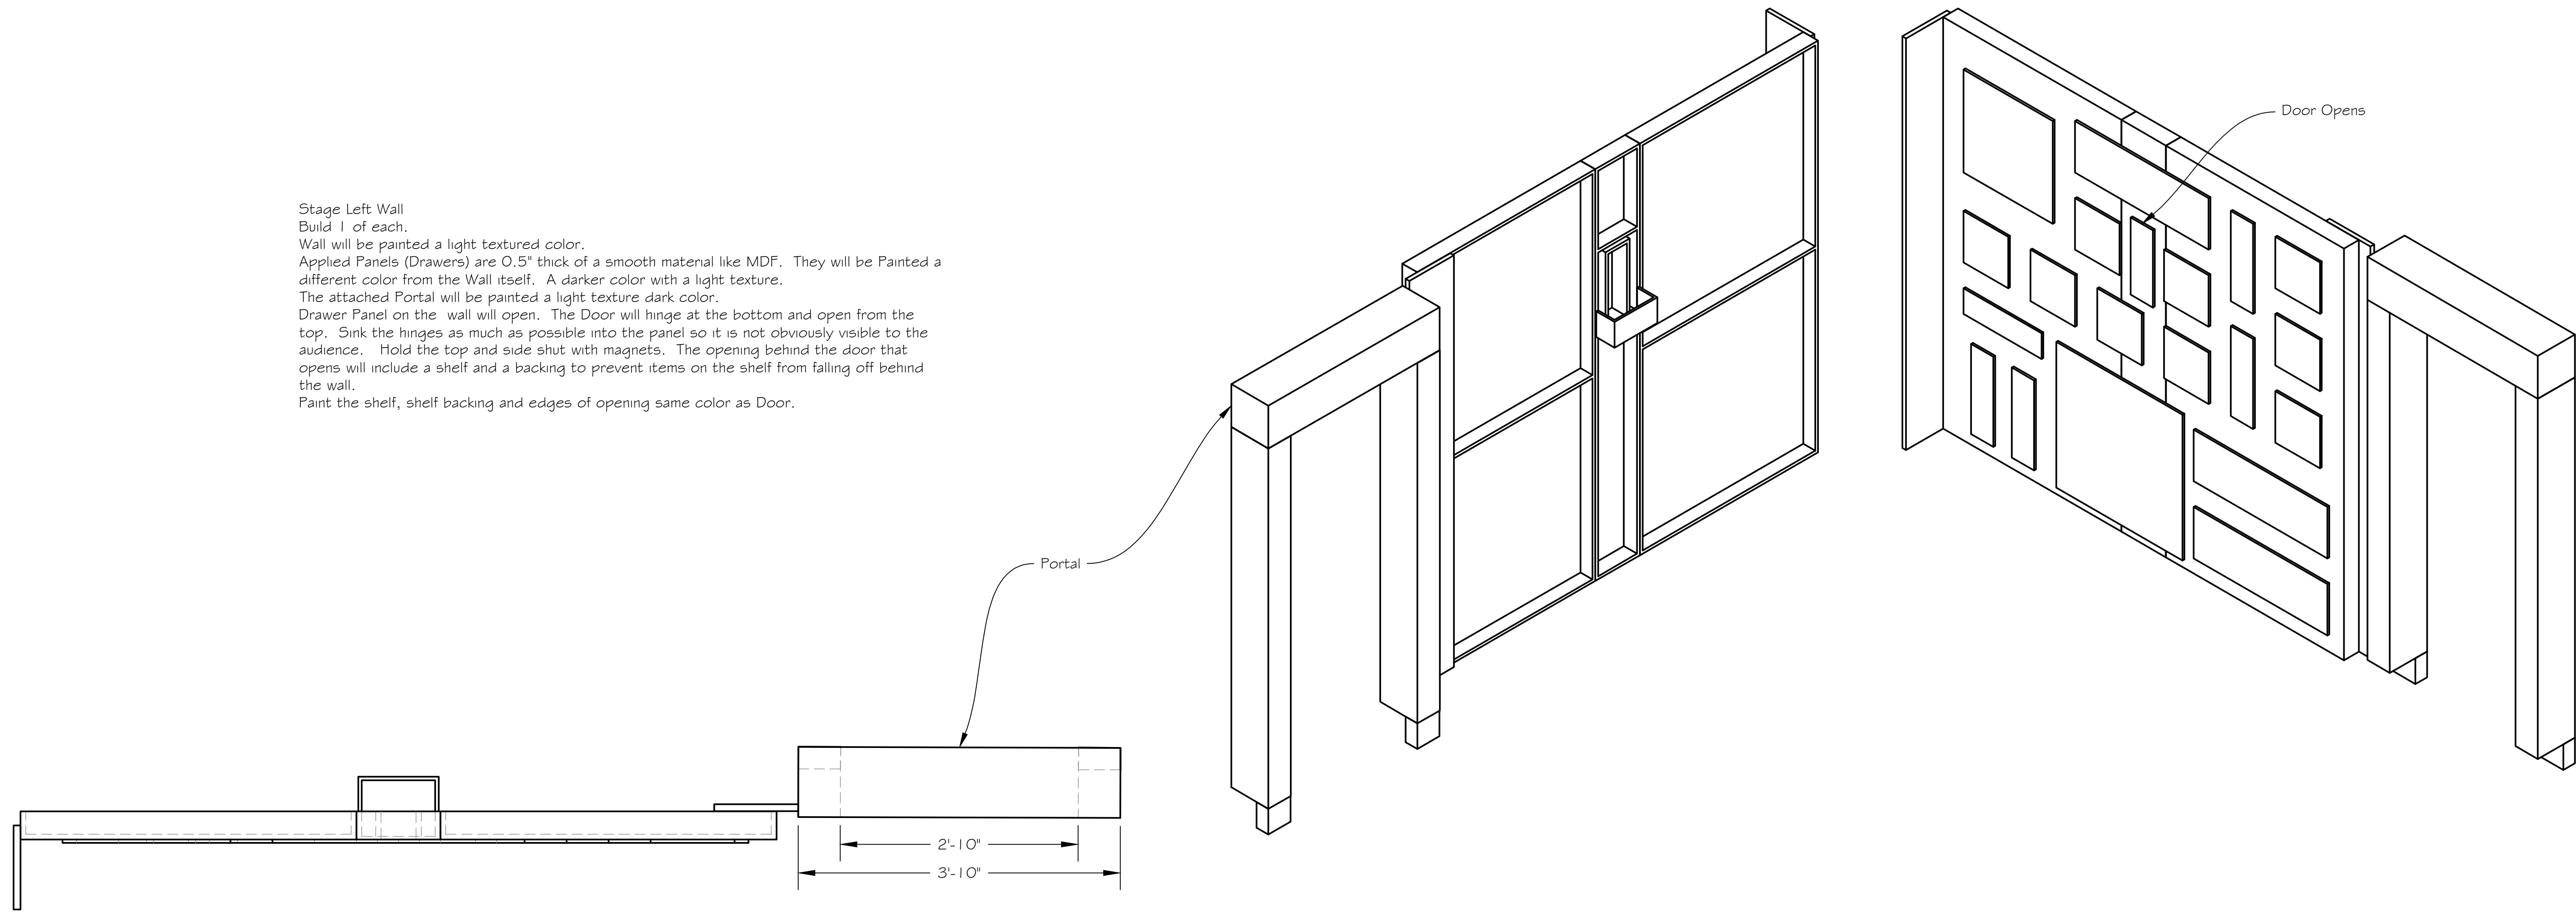

Director
 Bryan Wakefield
 Designer
 T McClellan
 DATE
 18 January 2019
 SCALE:
 1"=1'-0" (1:12)
 DRAWING NUMBER

5
 DRAWING DATA