





Revisions:

Ruth Page Center for the Arts - Chicago
The Dressing Room
Views: Front, Perspective, Sections


Organic Theatre Company

Director
Alexander Golman
 Drawn by
TIM
 Date
15 February 2007
 Scale
3/8" = 1'-0"
 Drawing Number


2
 Drawing Data

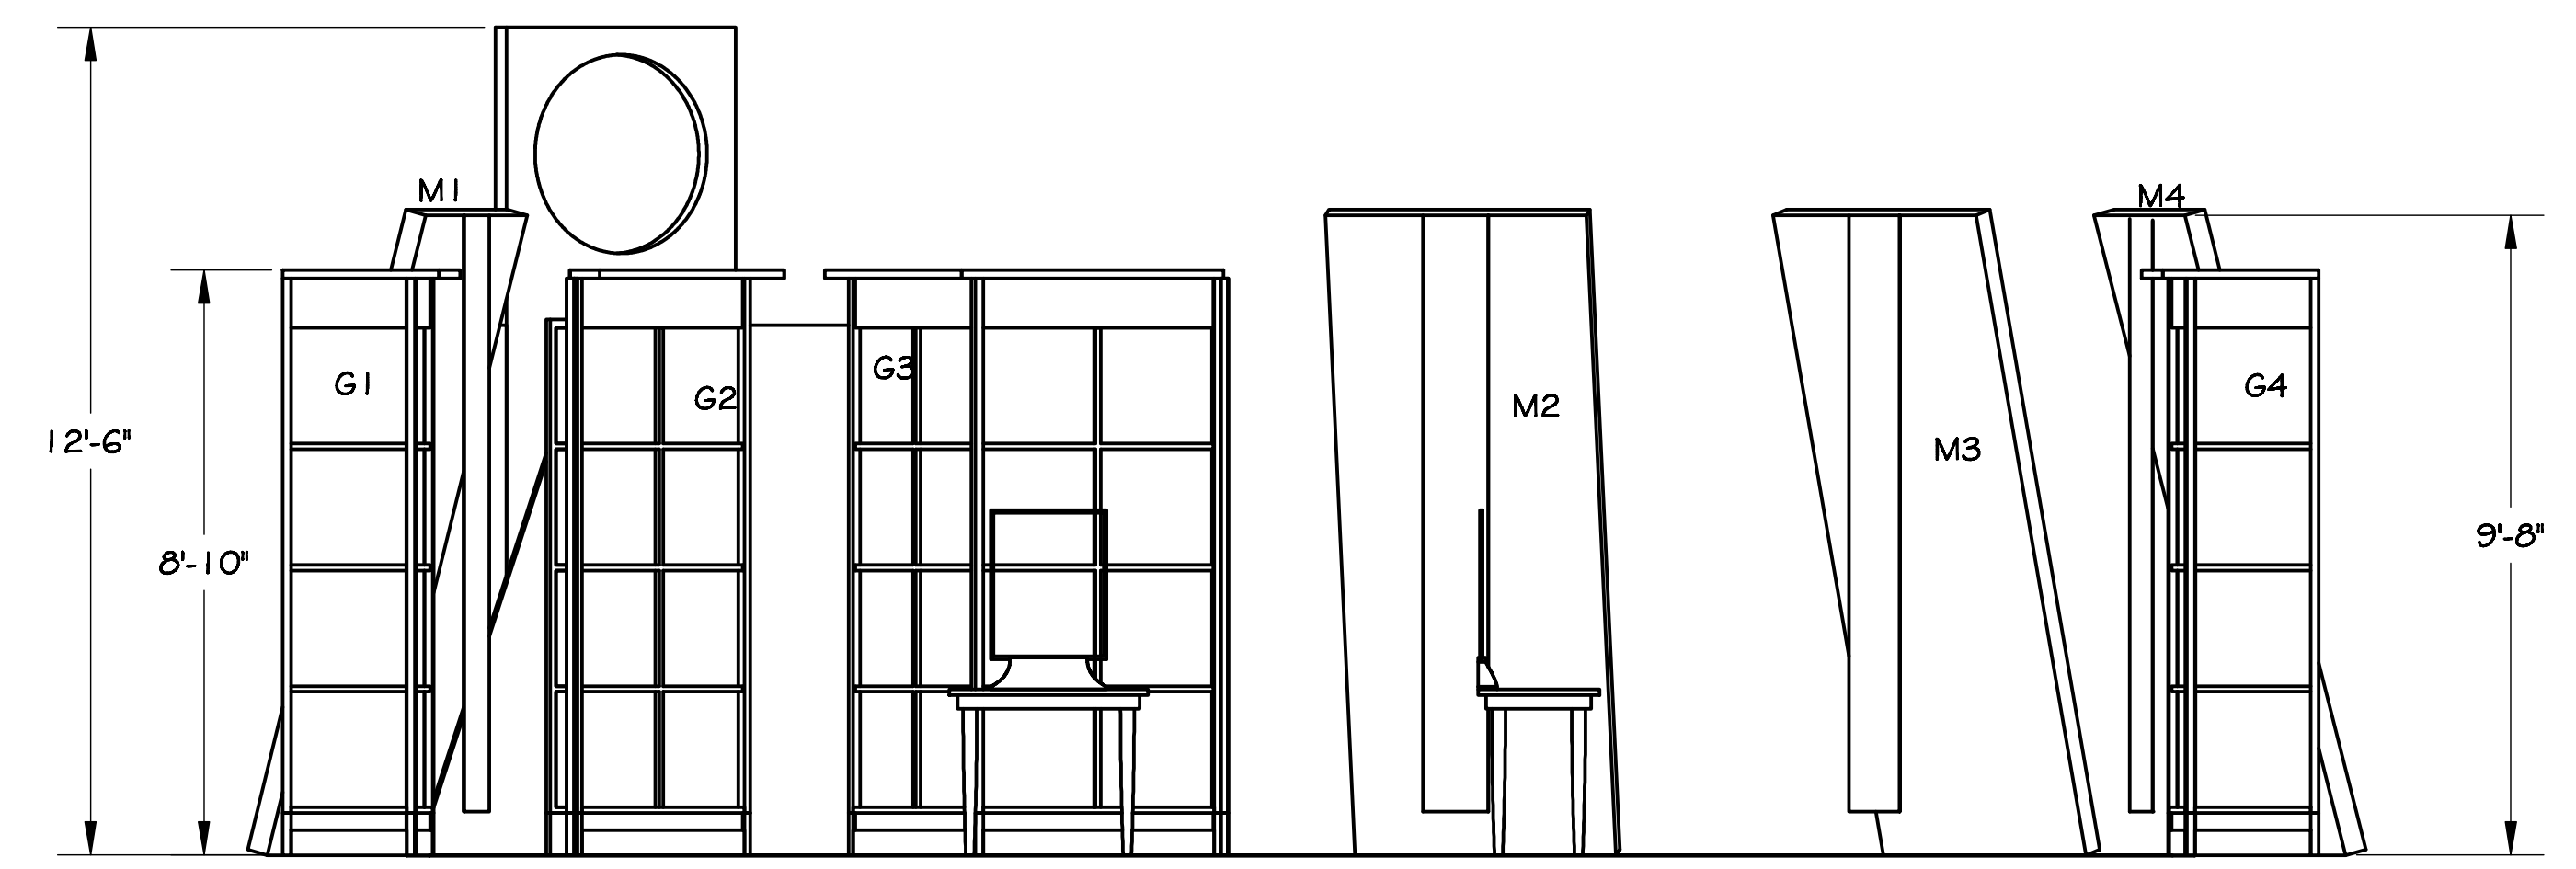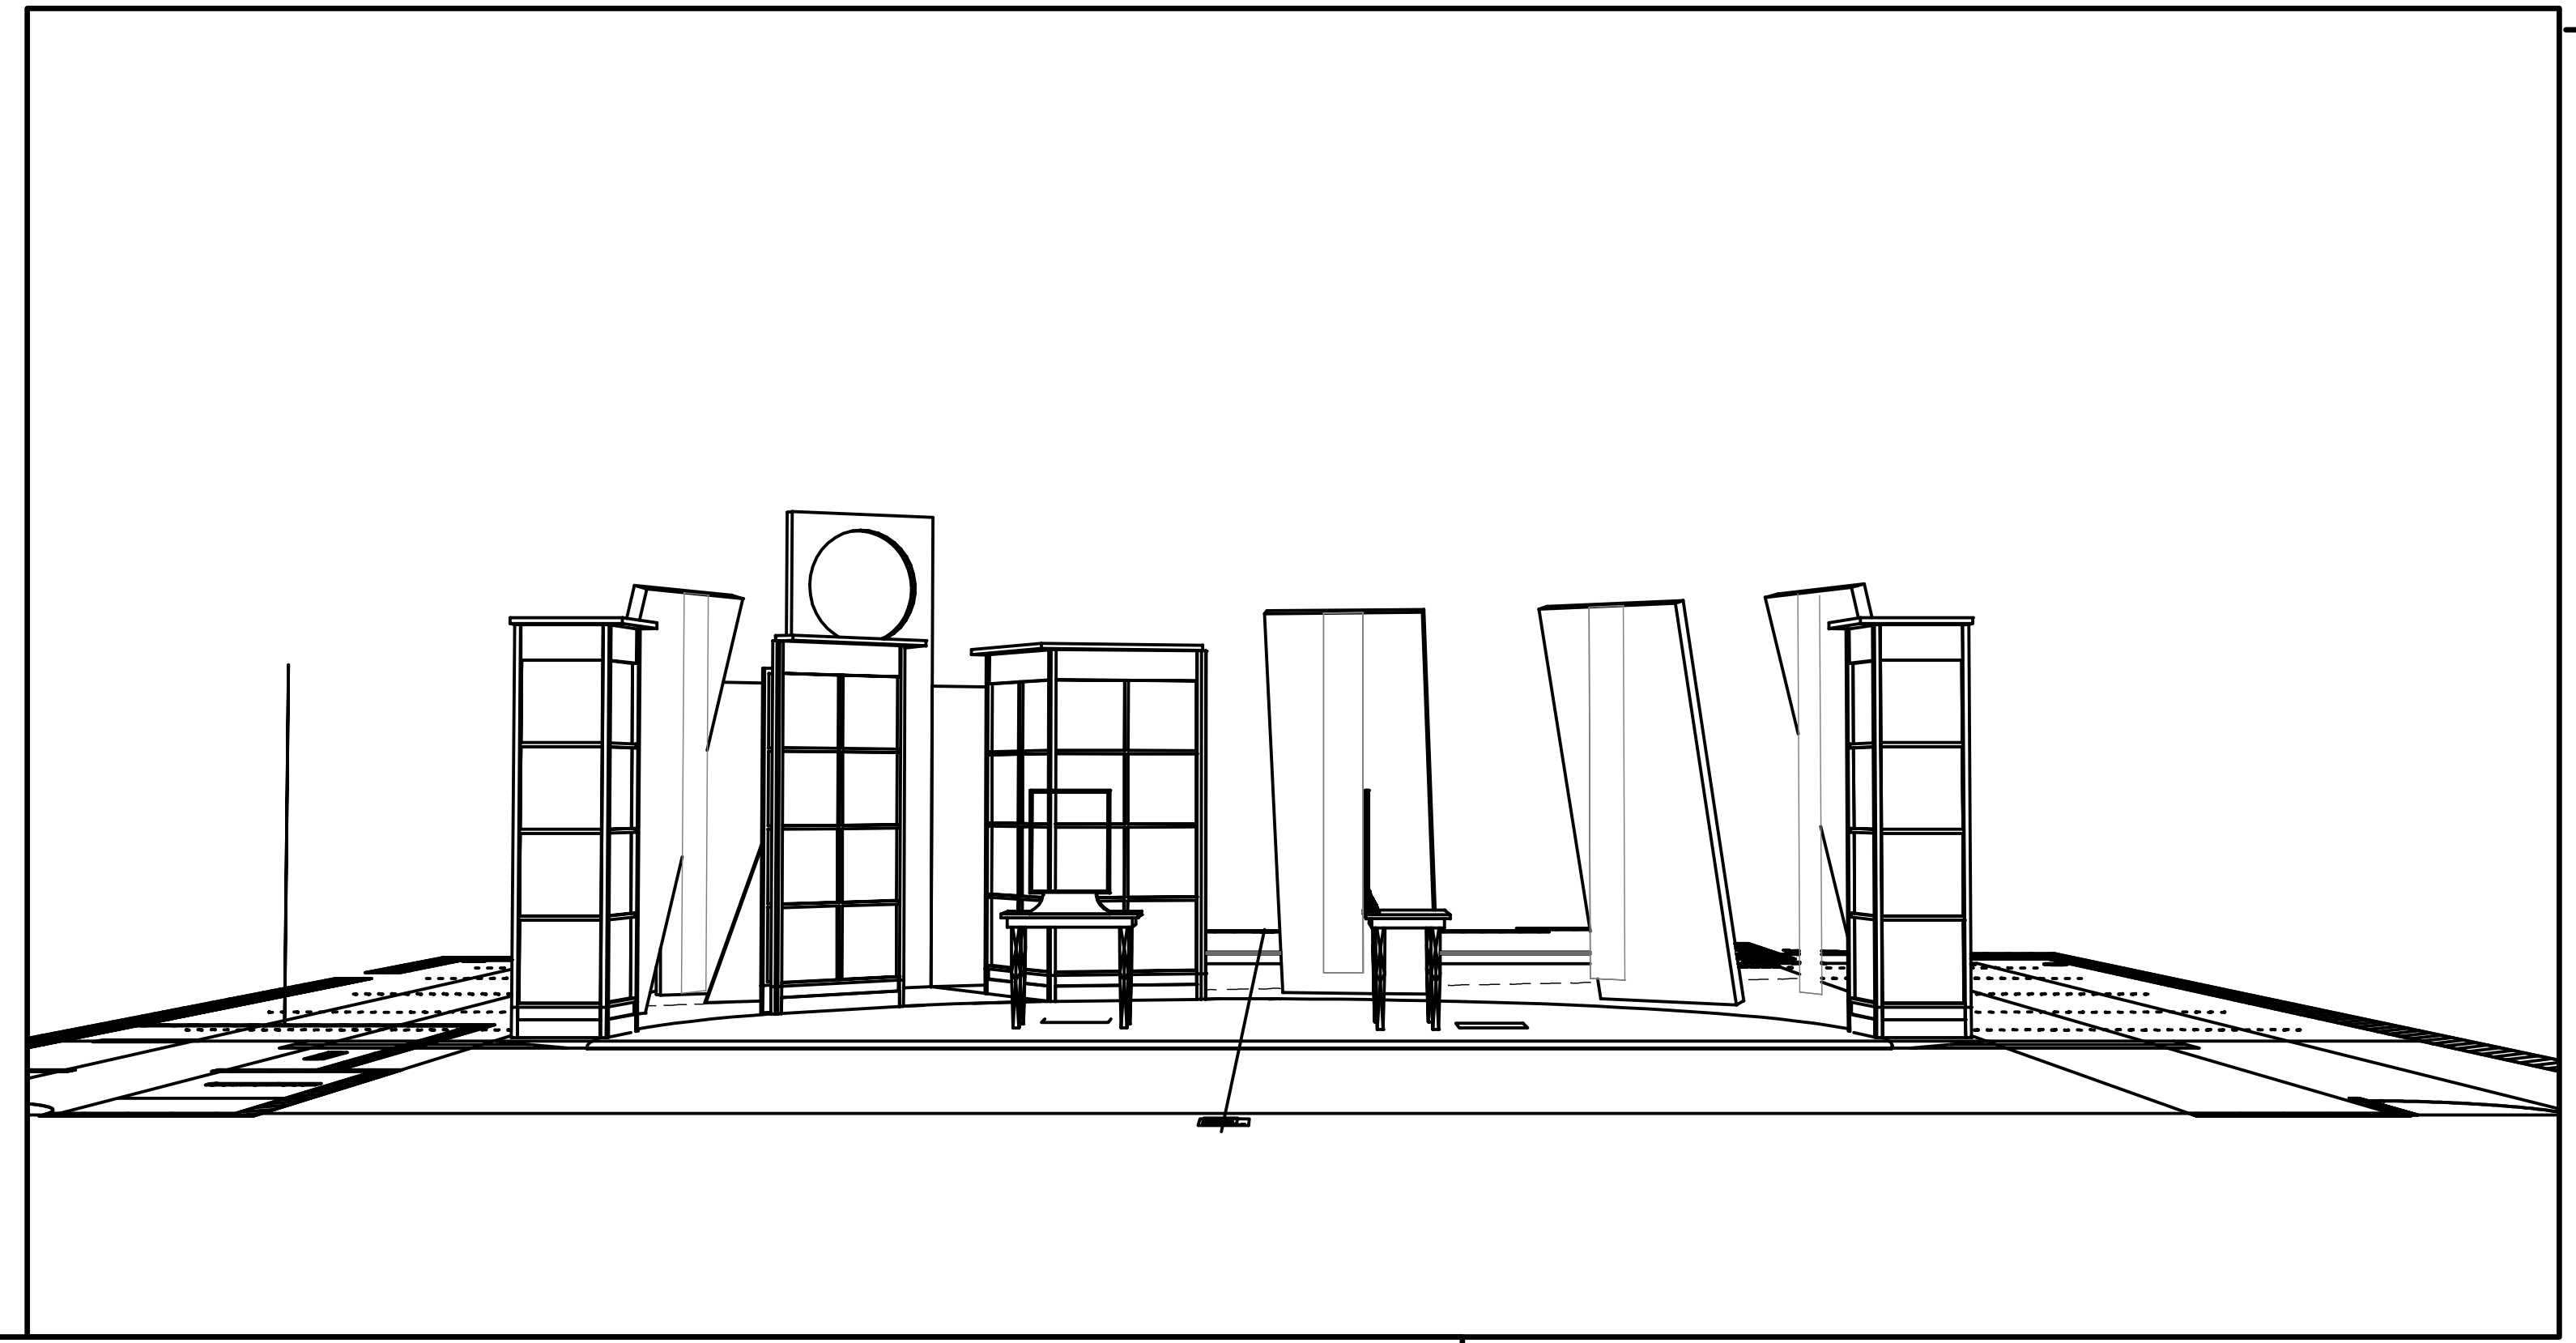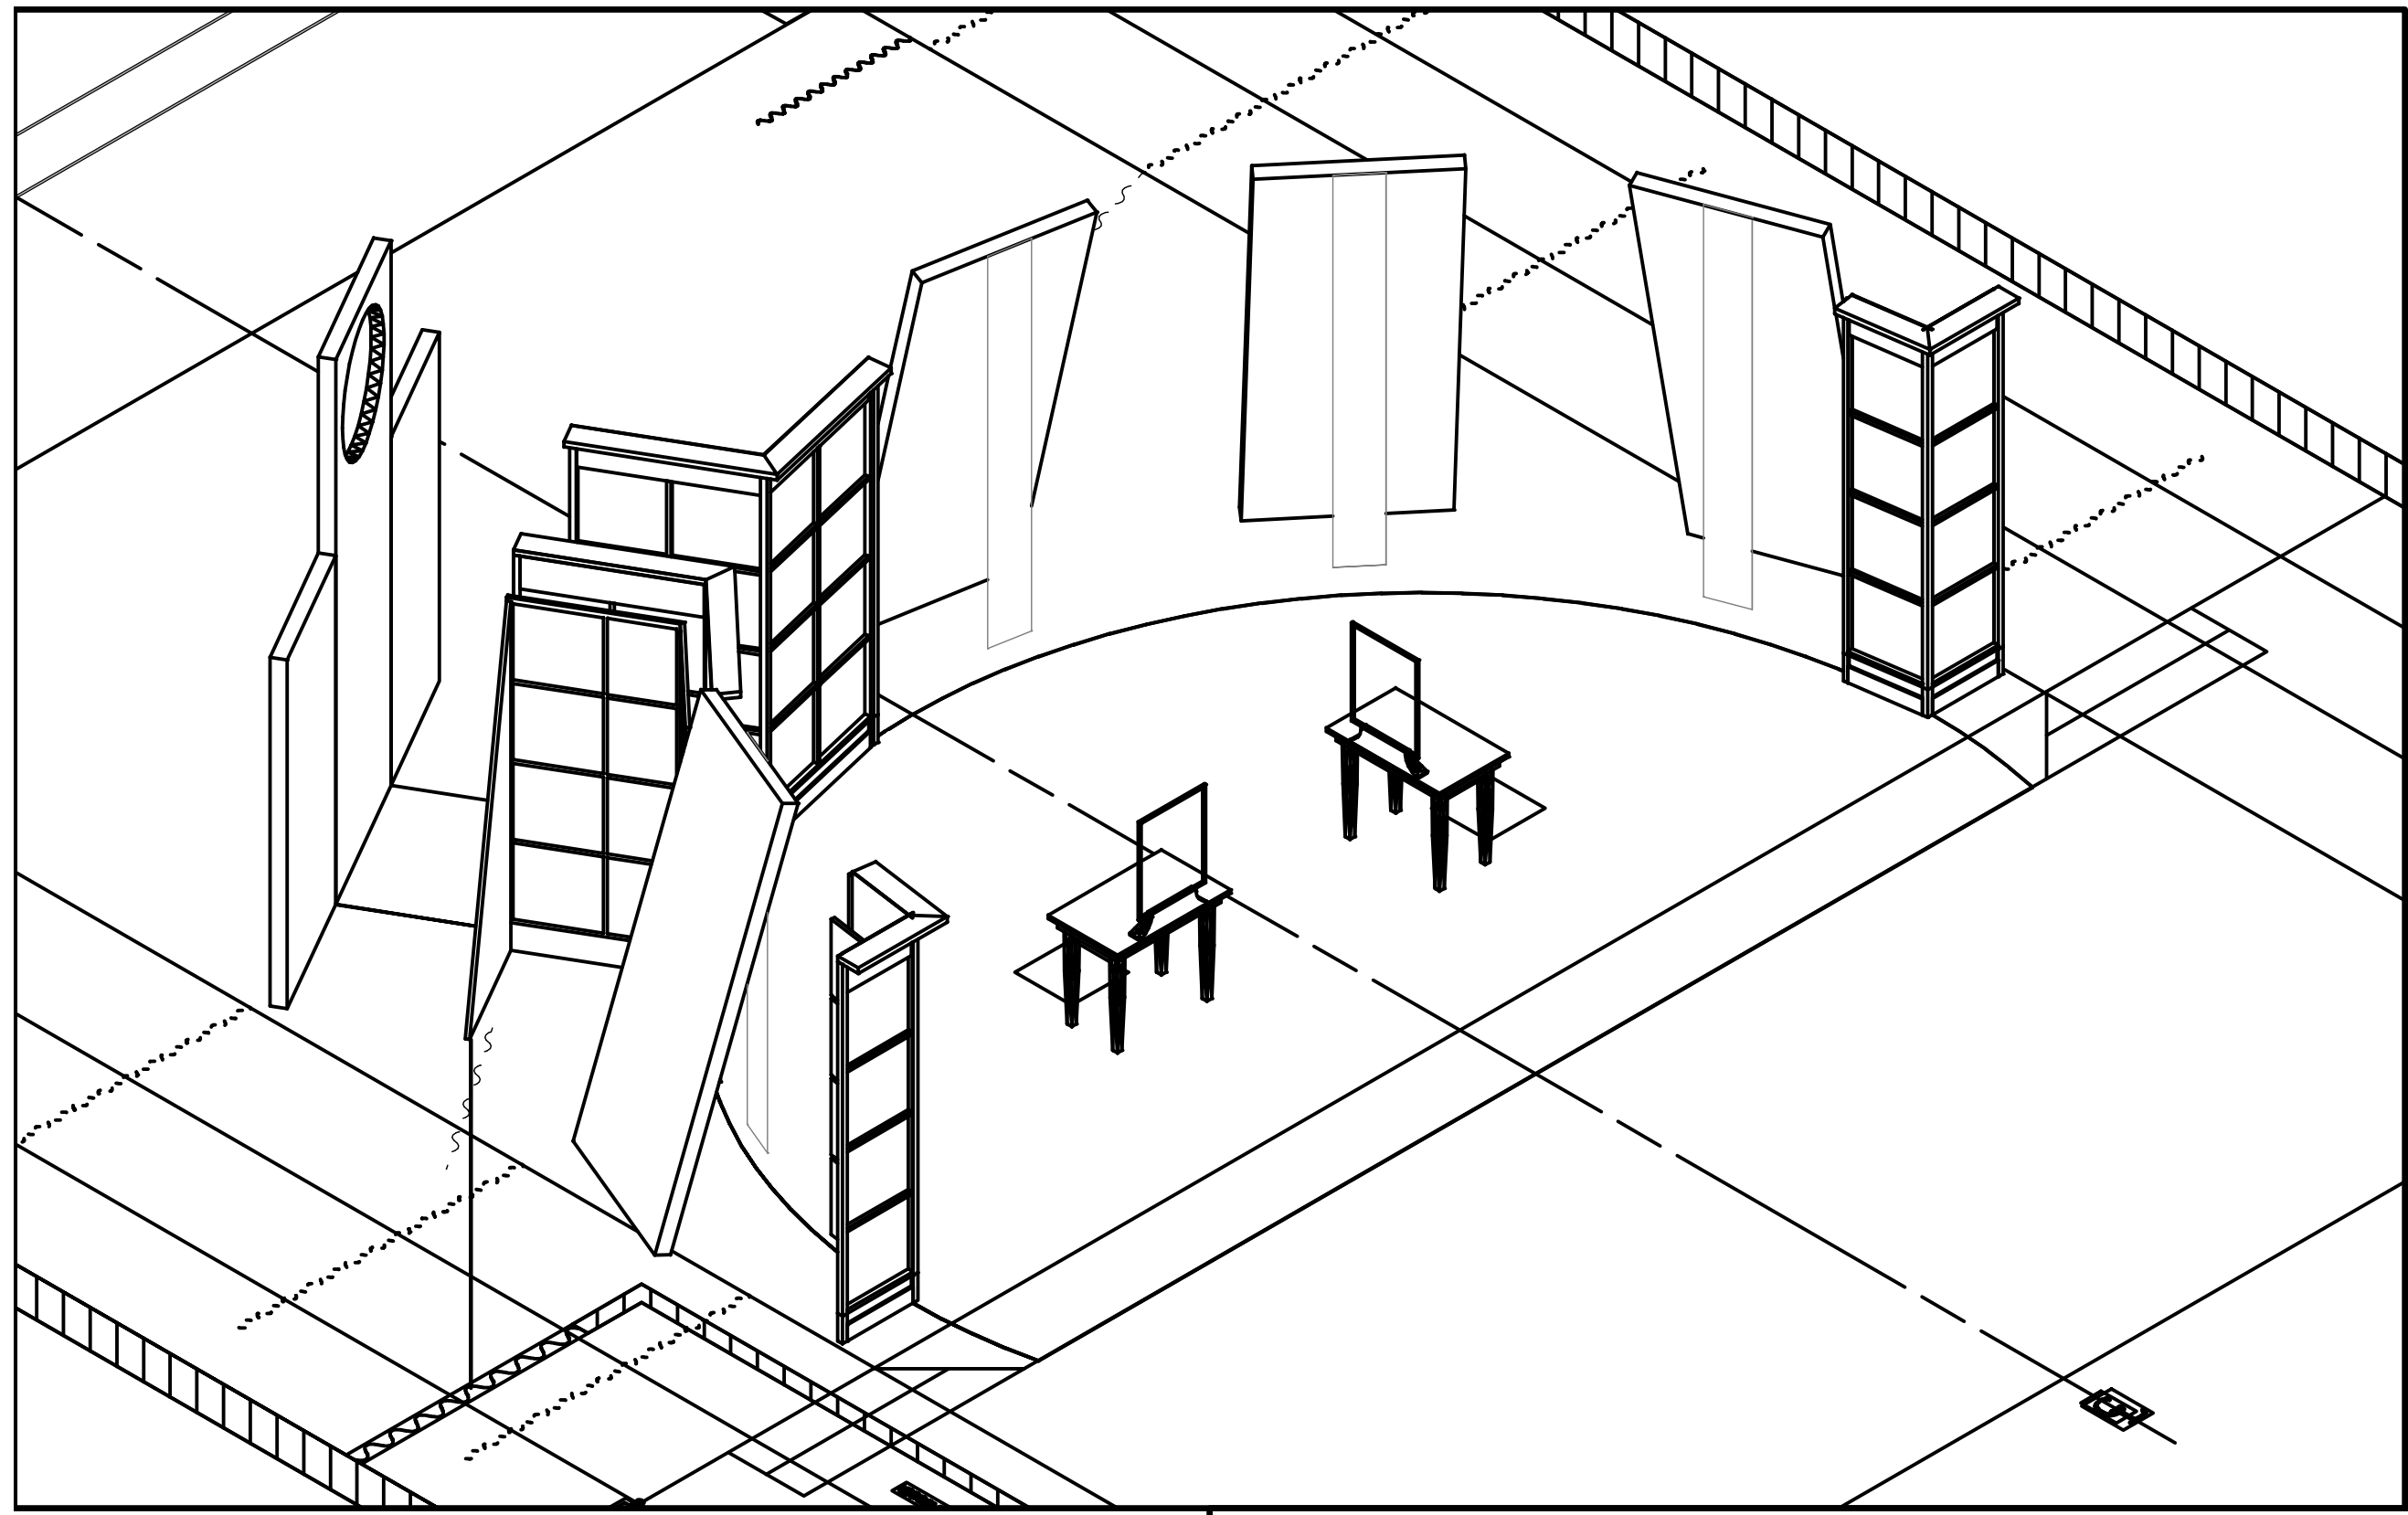

Front View

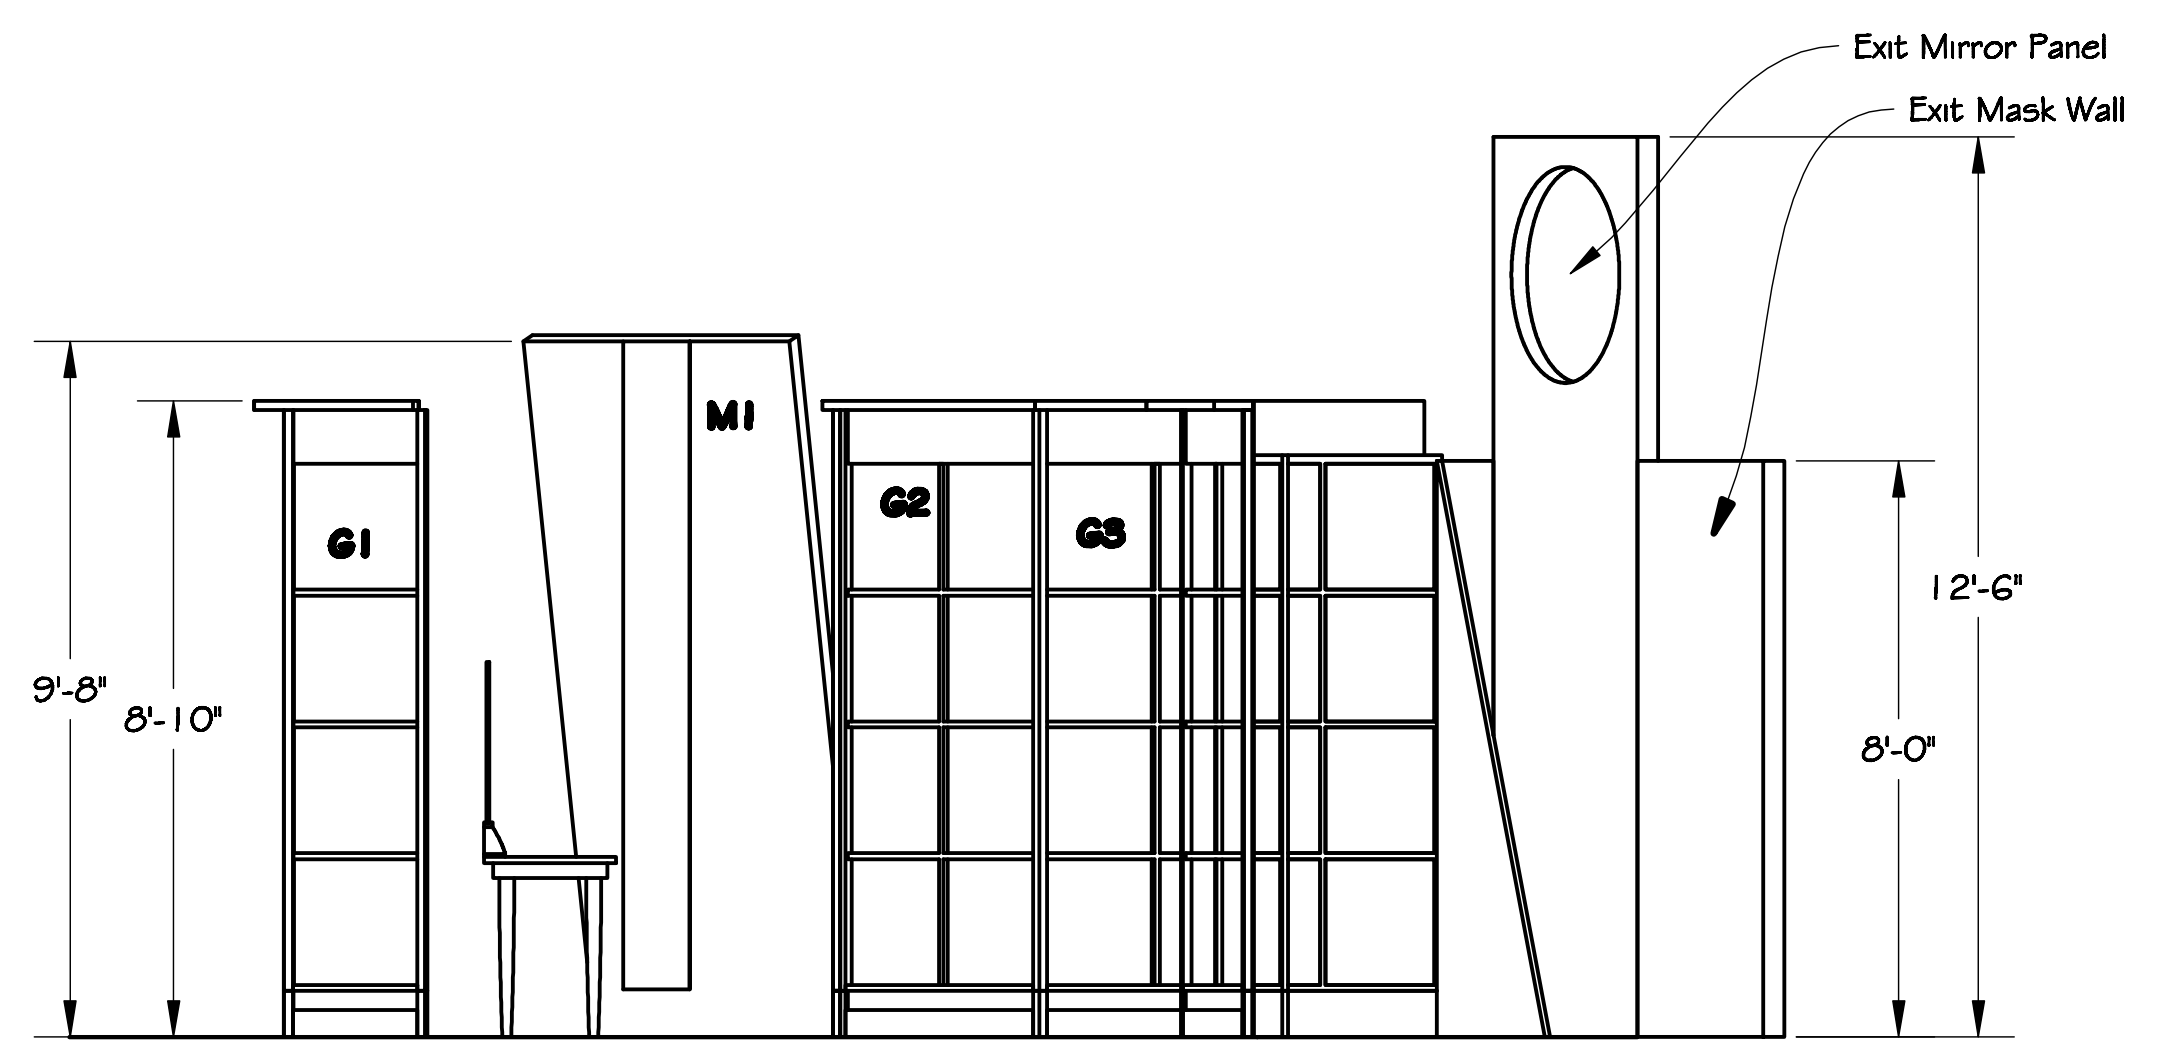

Center Section Looking S.R.

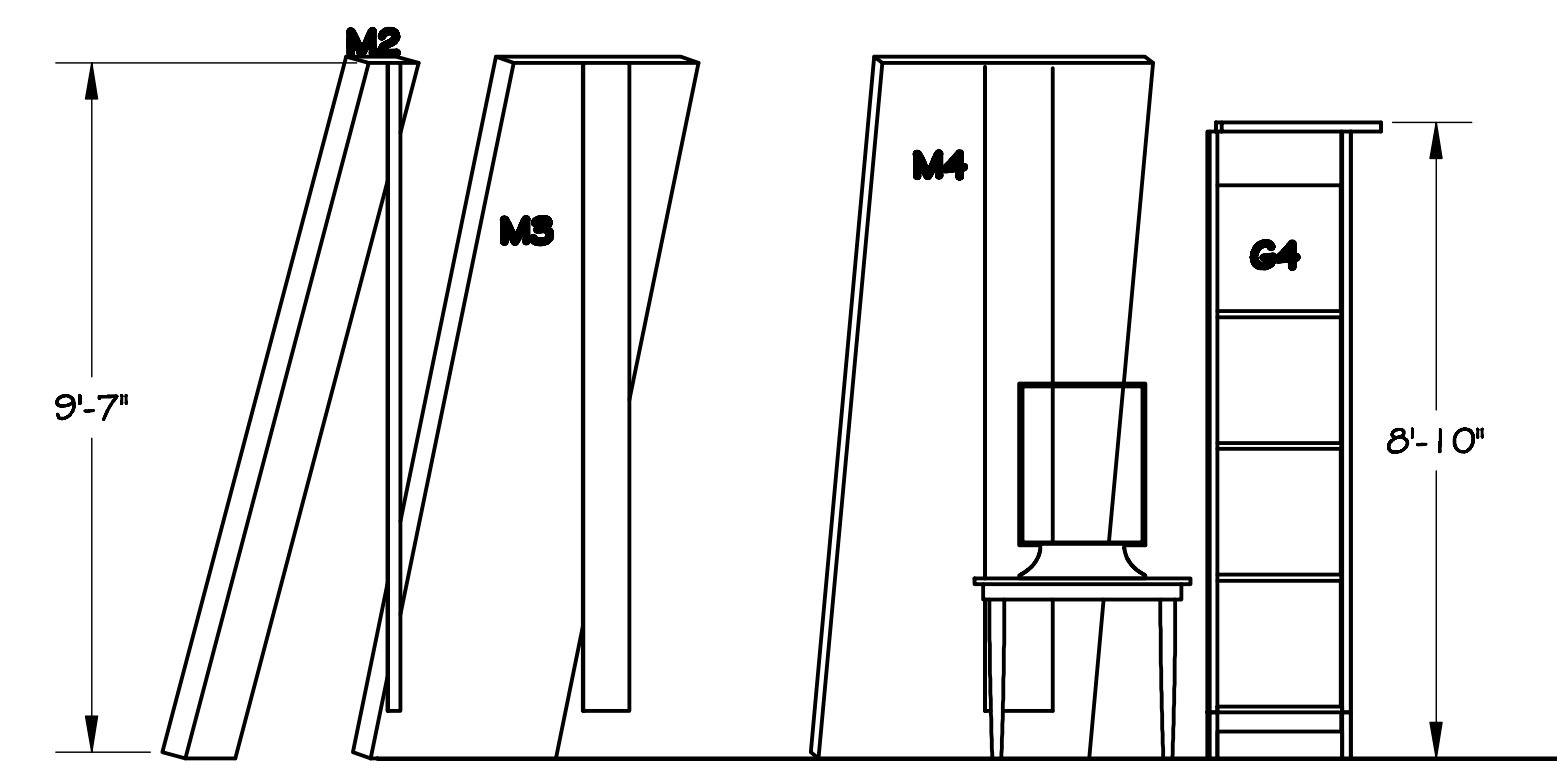

Center Section Looking S.L.