


Exit Walls  
Scale: 1" = 1'-0"

The Exit Mirror Panel is a framed shrink mirror with 3' diameter hole. The hole is back covered with a printed graphic.

The side walls are textured and finished like rough formed concrete.

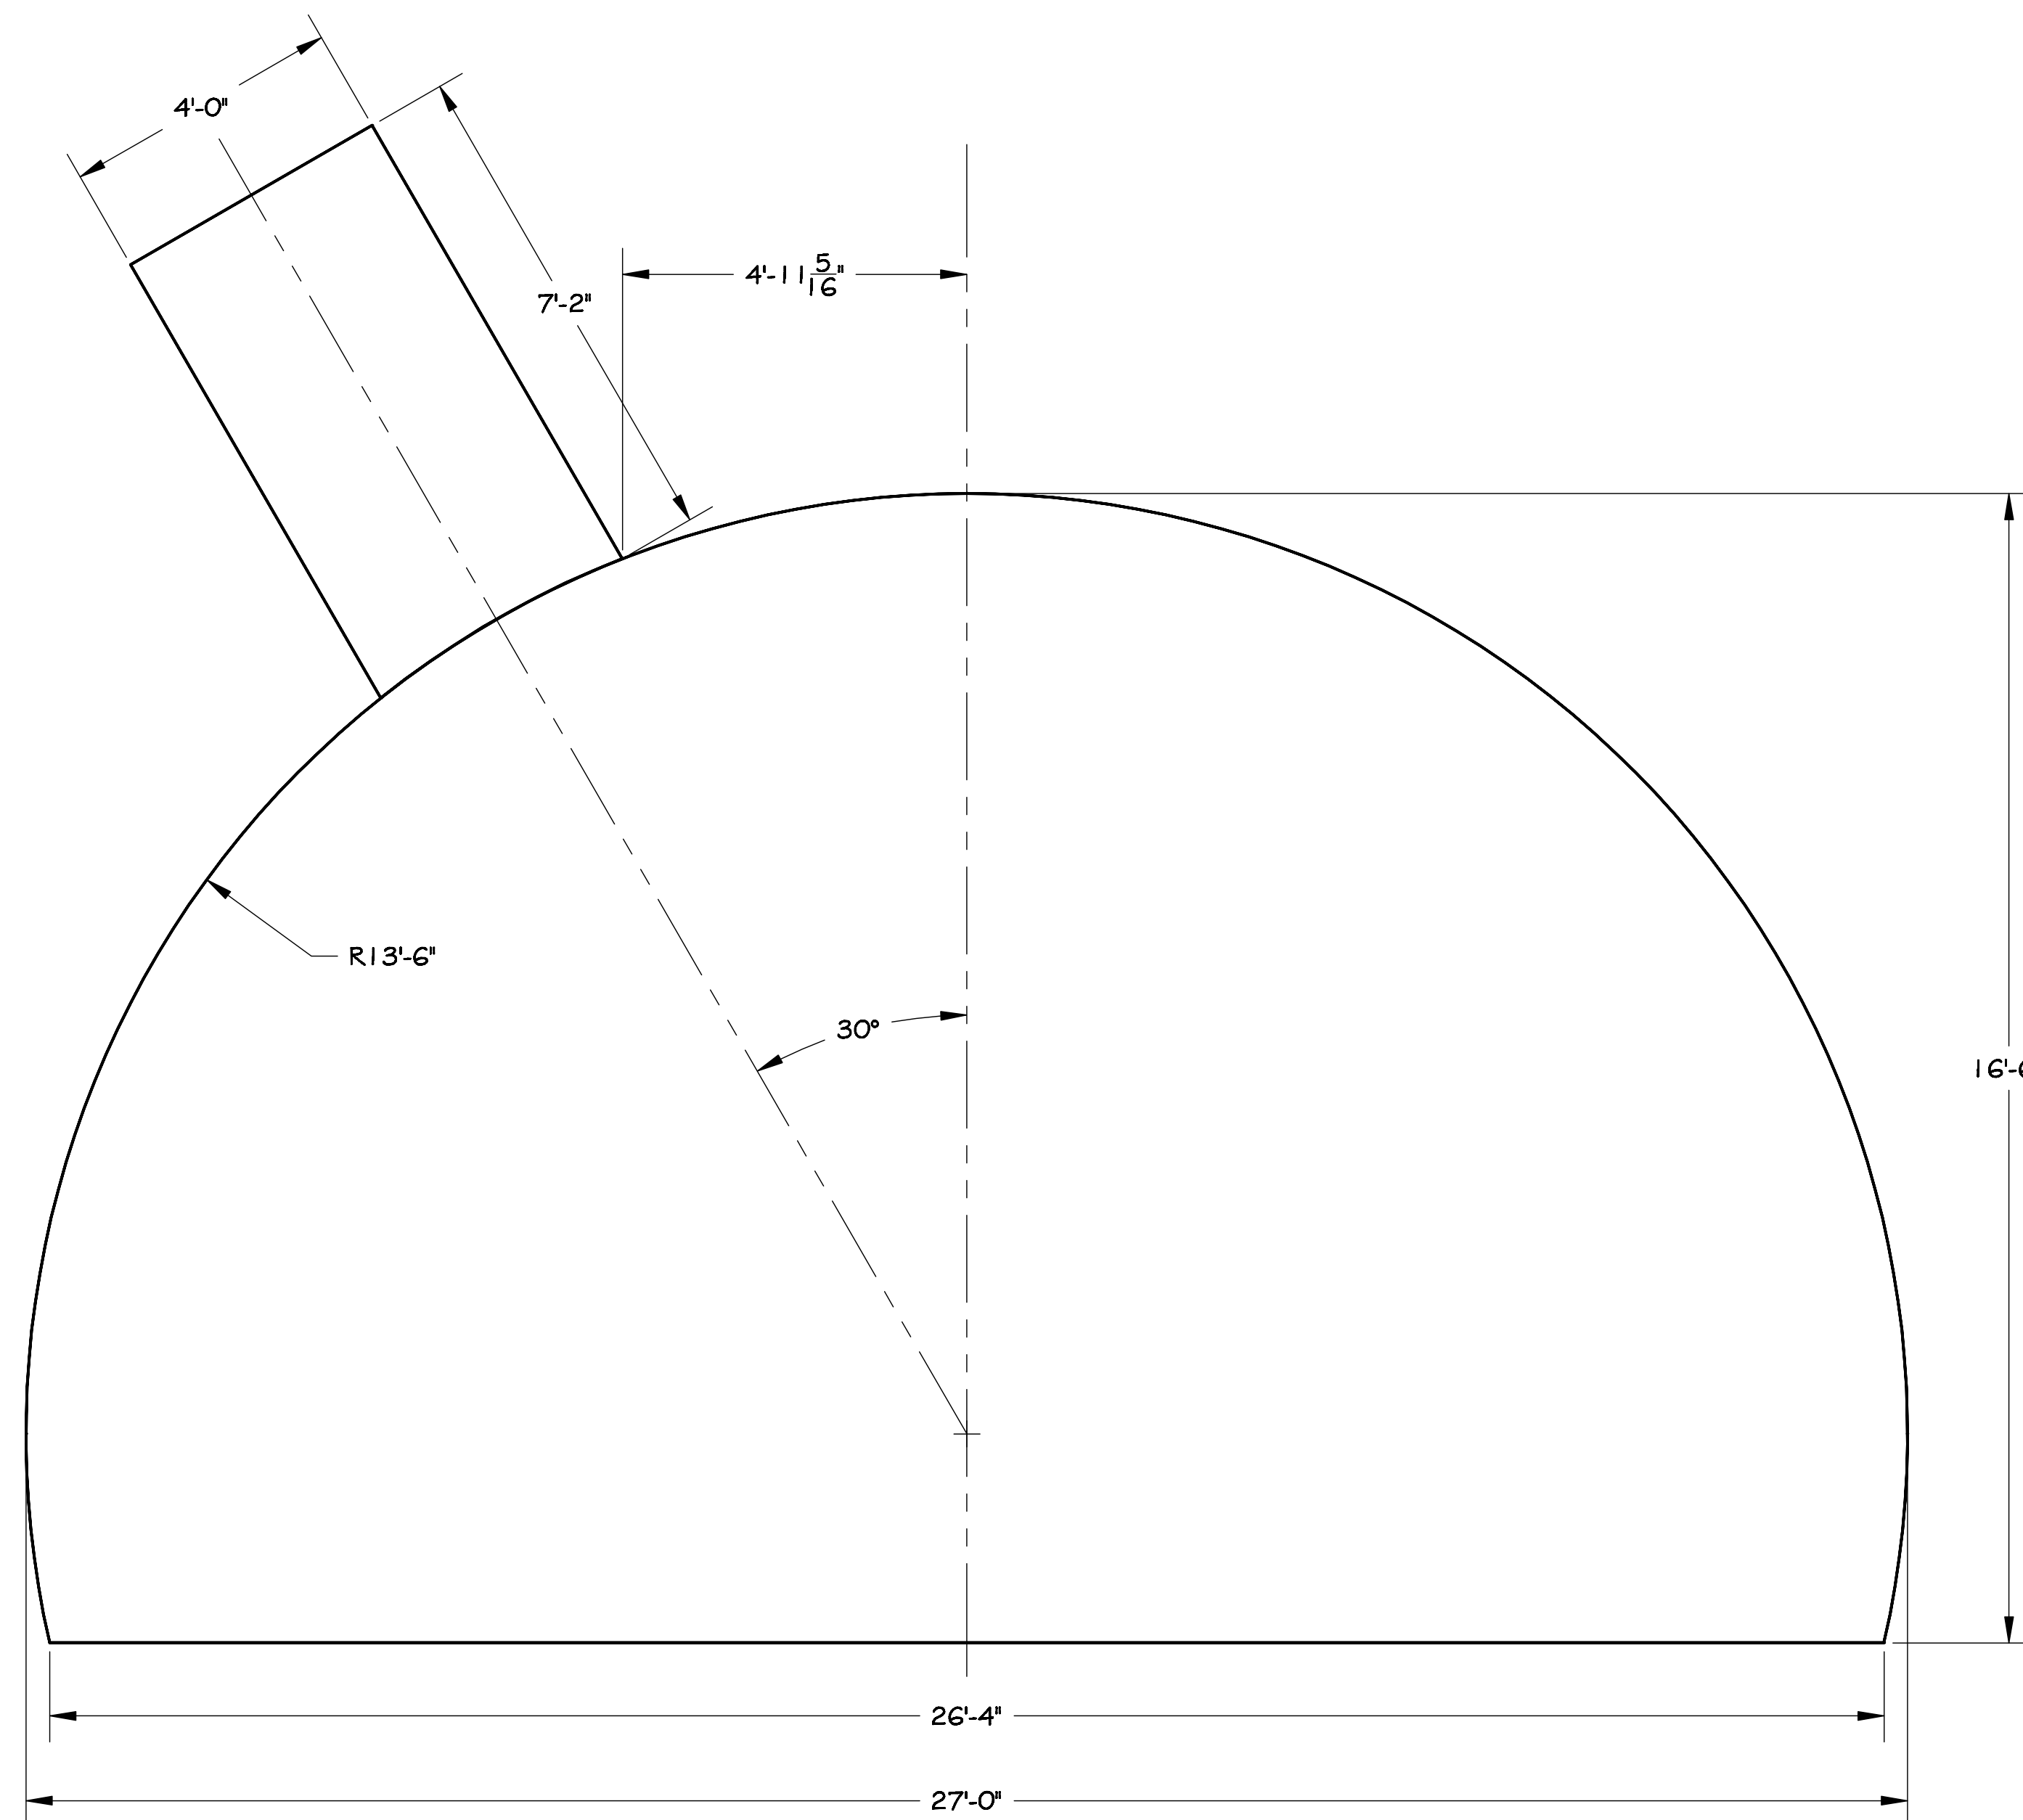

Floor Layout  
Scale: 1/2" = 1'-0"

Make from painted vinyl flooring.  
Paint and finish back side of vinyl flooring.

Painted with graphic. See Elevation.



Revisions:

**Ruth Page Center for the Arts - Chicago**  
**The Dressing Room**  
**Detail: Exit Walls**

**Organio Theatre Company**

Director  
**Alexander Golman**  
DRAWN BY  
**TJM**  
DATE  
**15 February 2007**  
SCALE:  
**As Noted**

DRAWING NUMBER

**5**

DRAWING DATA