



This is a representation of design concepts only!
 The designer takes no responsibility, and herewith disclaims liability, for the erection, engineering and/or use of any component or concept shown on this or any other drawing. It is the responsibility of the vendor companies to erect this design using properly engineered and approved materials, components and methods, including but not limited to local building, fire and safety codes, and all applicable O.S.H.A. standards.

All concepts, ideas, and design elements shown on this drawing and any other documentation are the exclusive intellectual property of Scenographic, Ltd., and may only be used for this project. Any other use is prohibited, unless express written permission has been granted by Scenographic, Ltd.

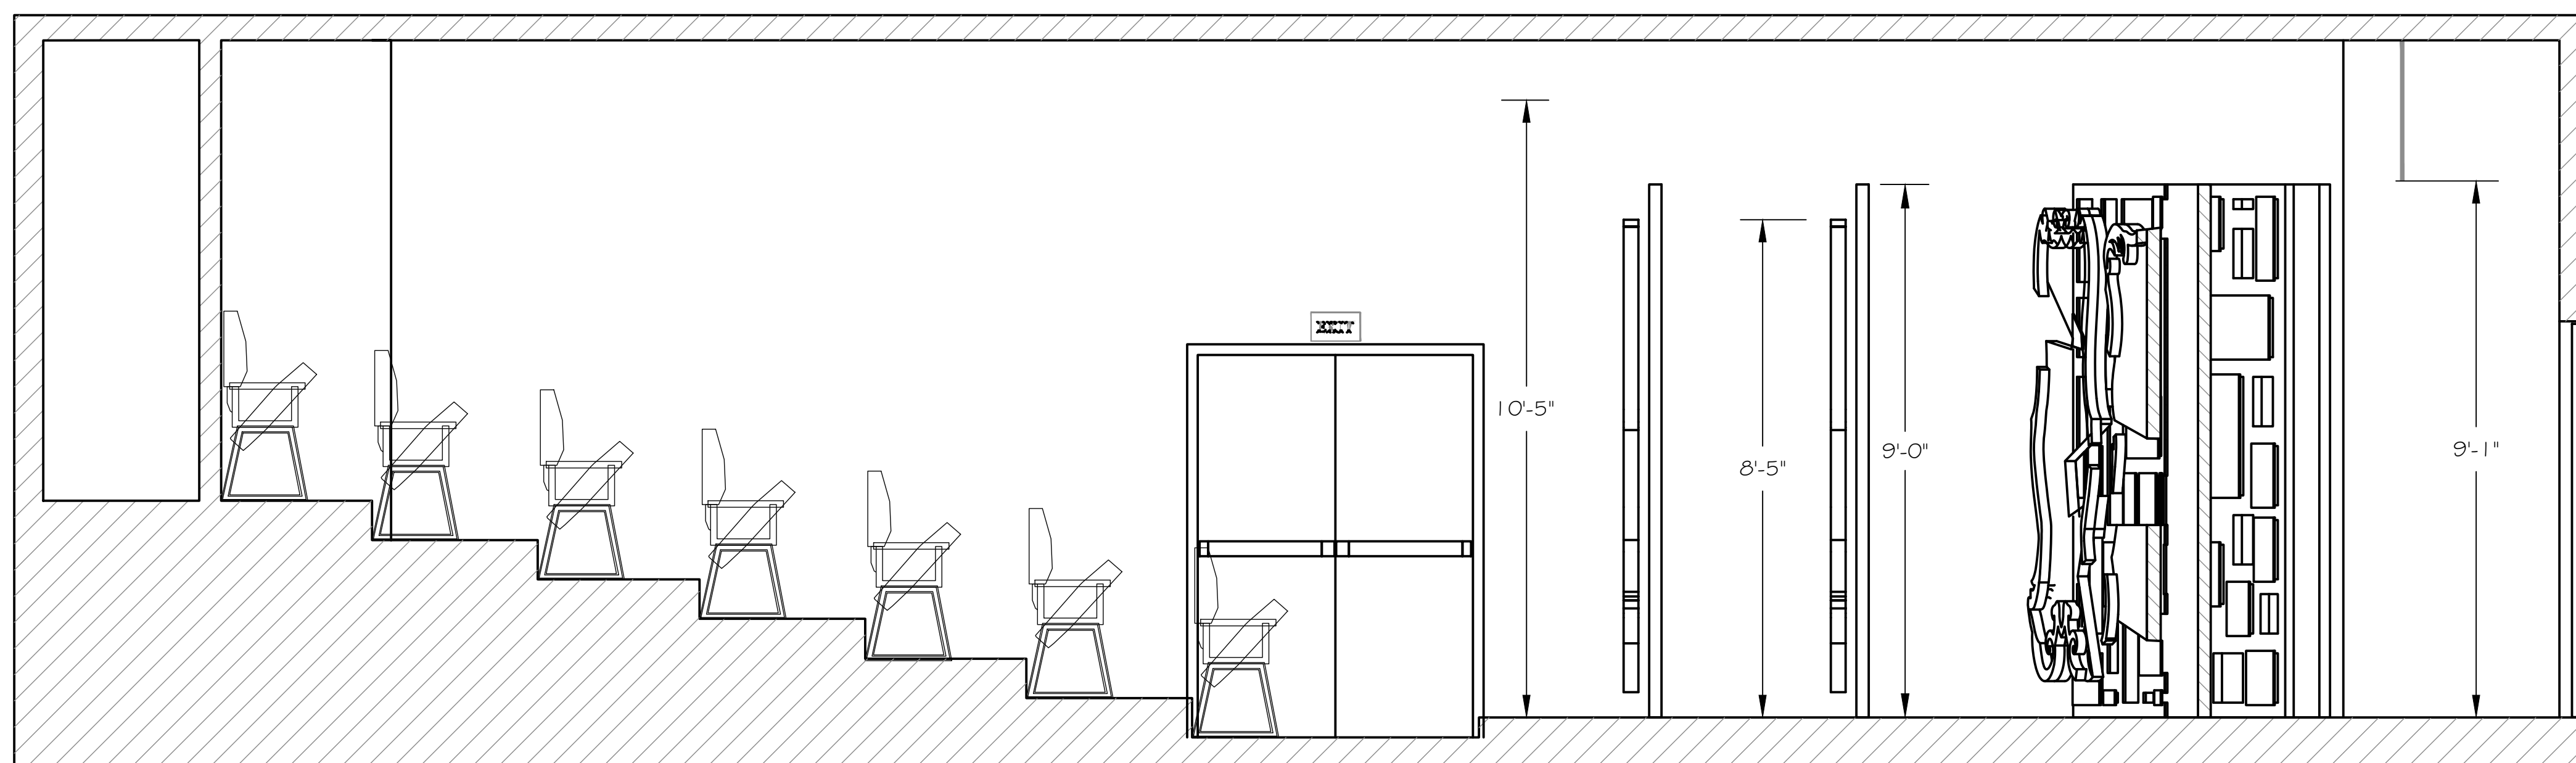

EMILIE
 Greenhouse Theatre - Downstairs Studio
 Plan and Section.

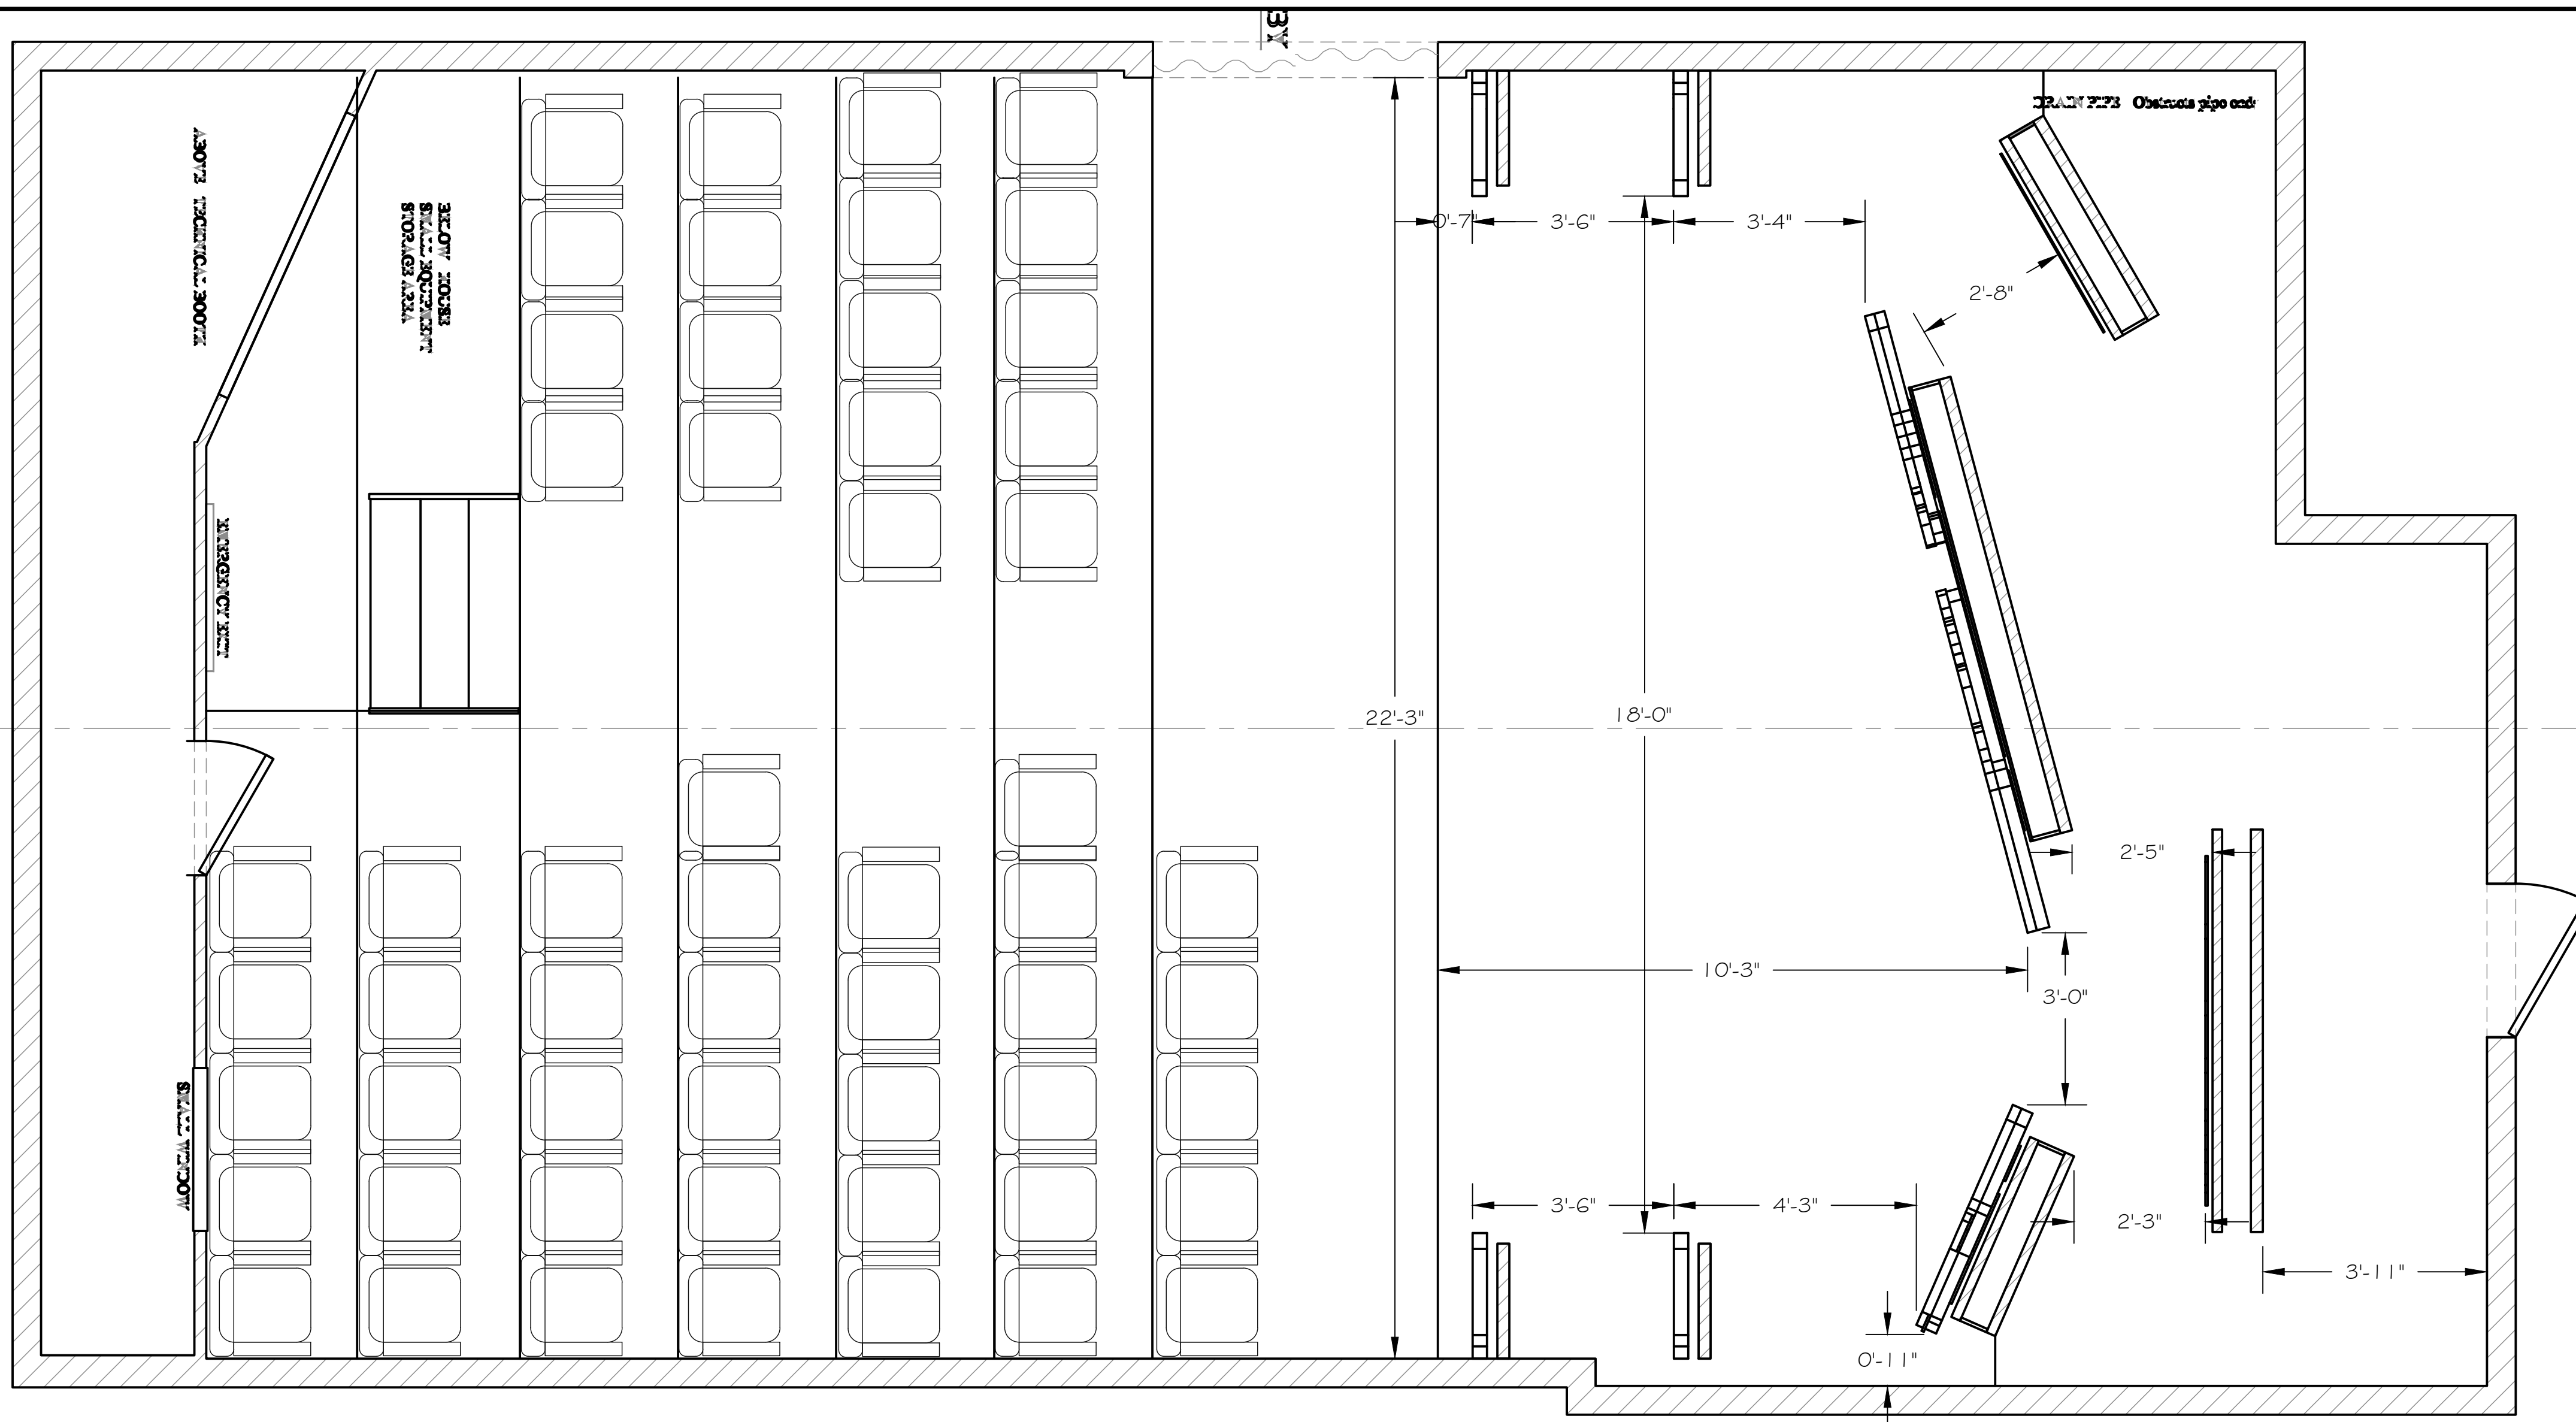

ACCOUNT EXECUTIVE
DRAWN BY T. McClellan
DATE 12 February 2017
SCALE: 1/2"=1'-0" (1:12)
DRAWING NUMBER 1
DRAWING DATA emilie lb 12 February 2017