
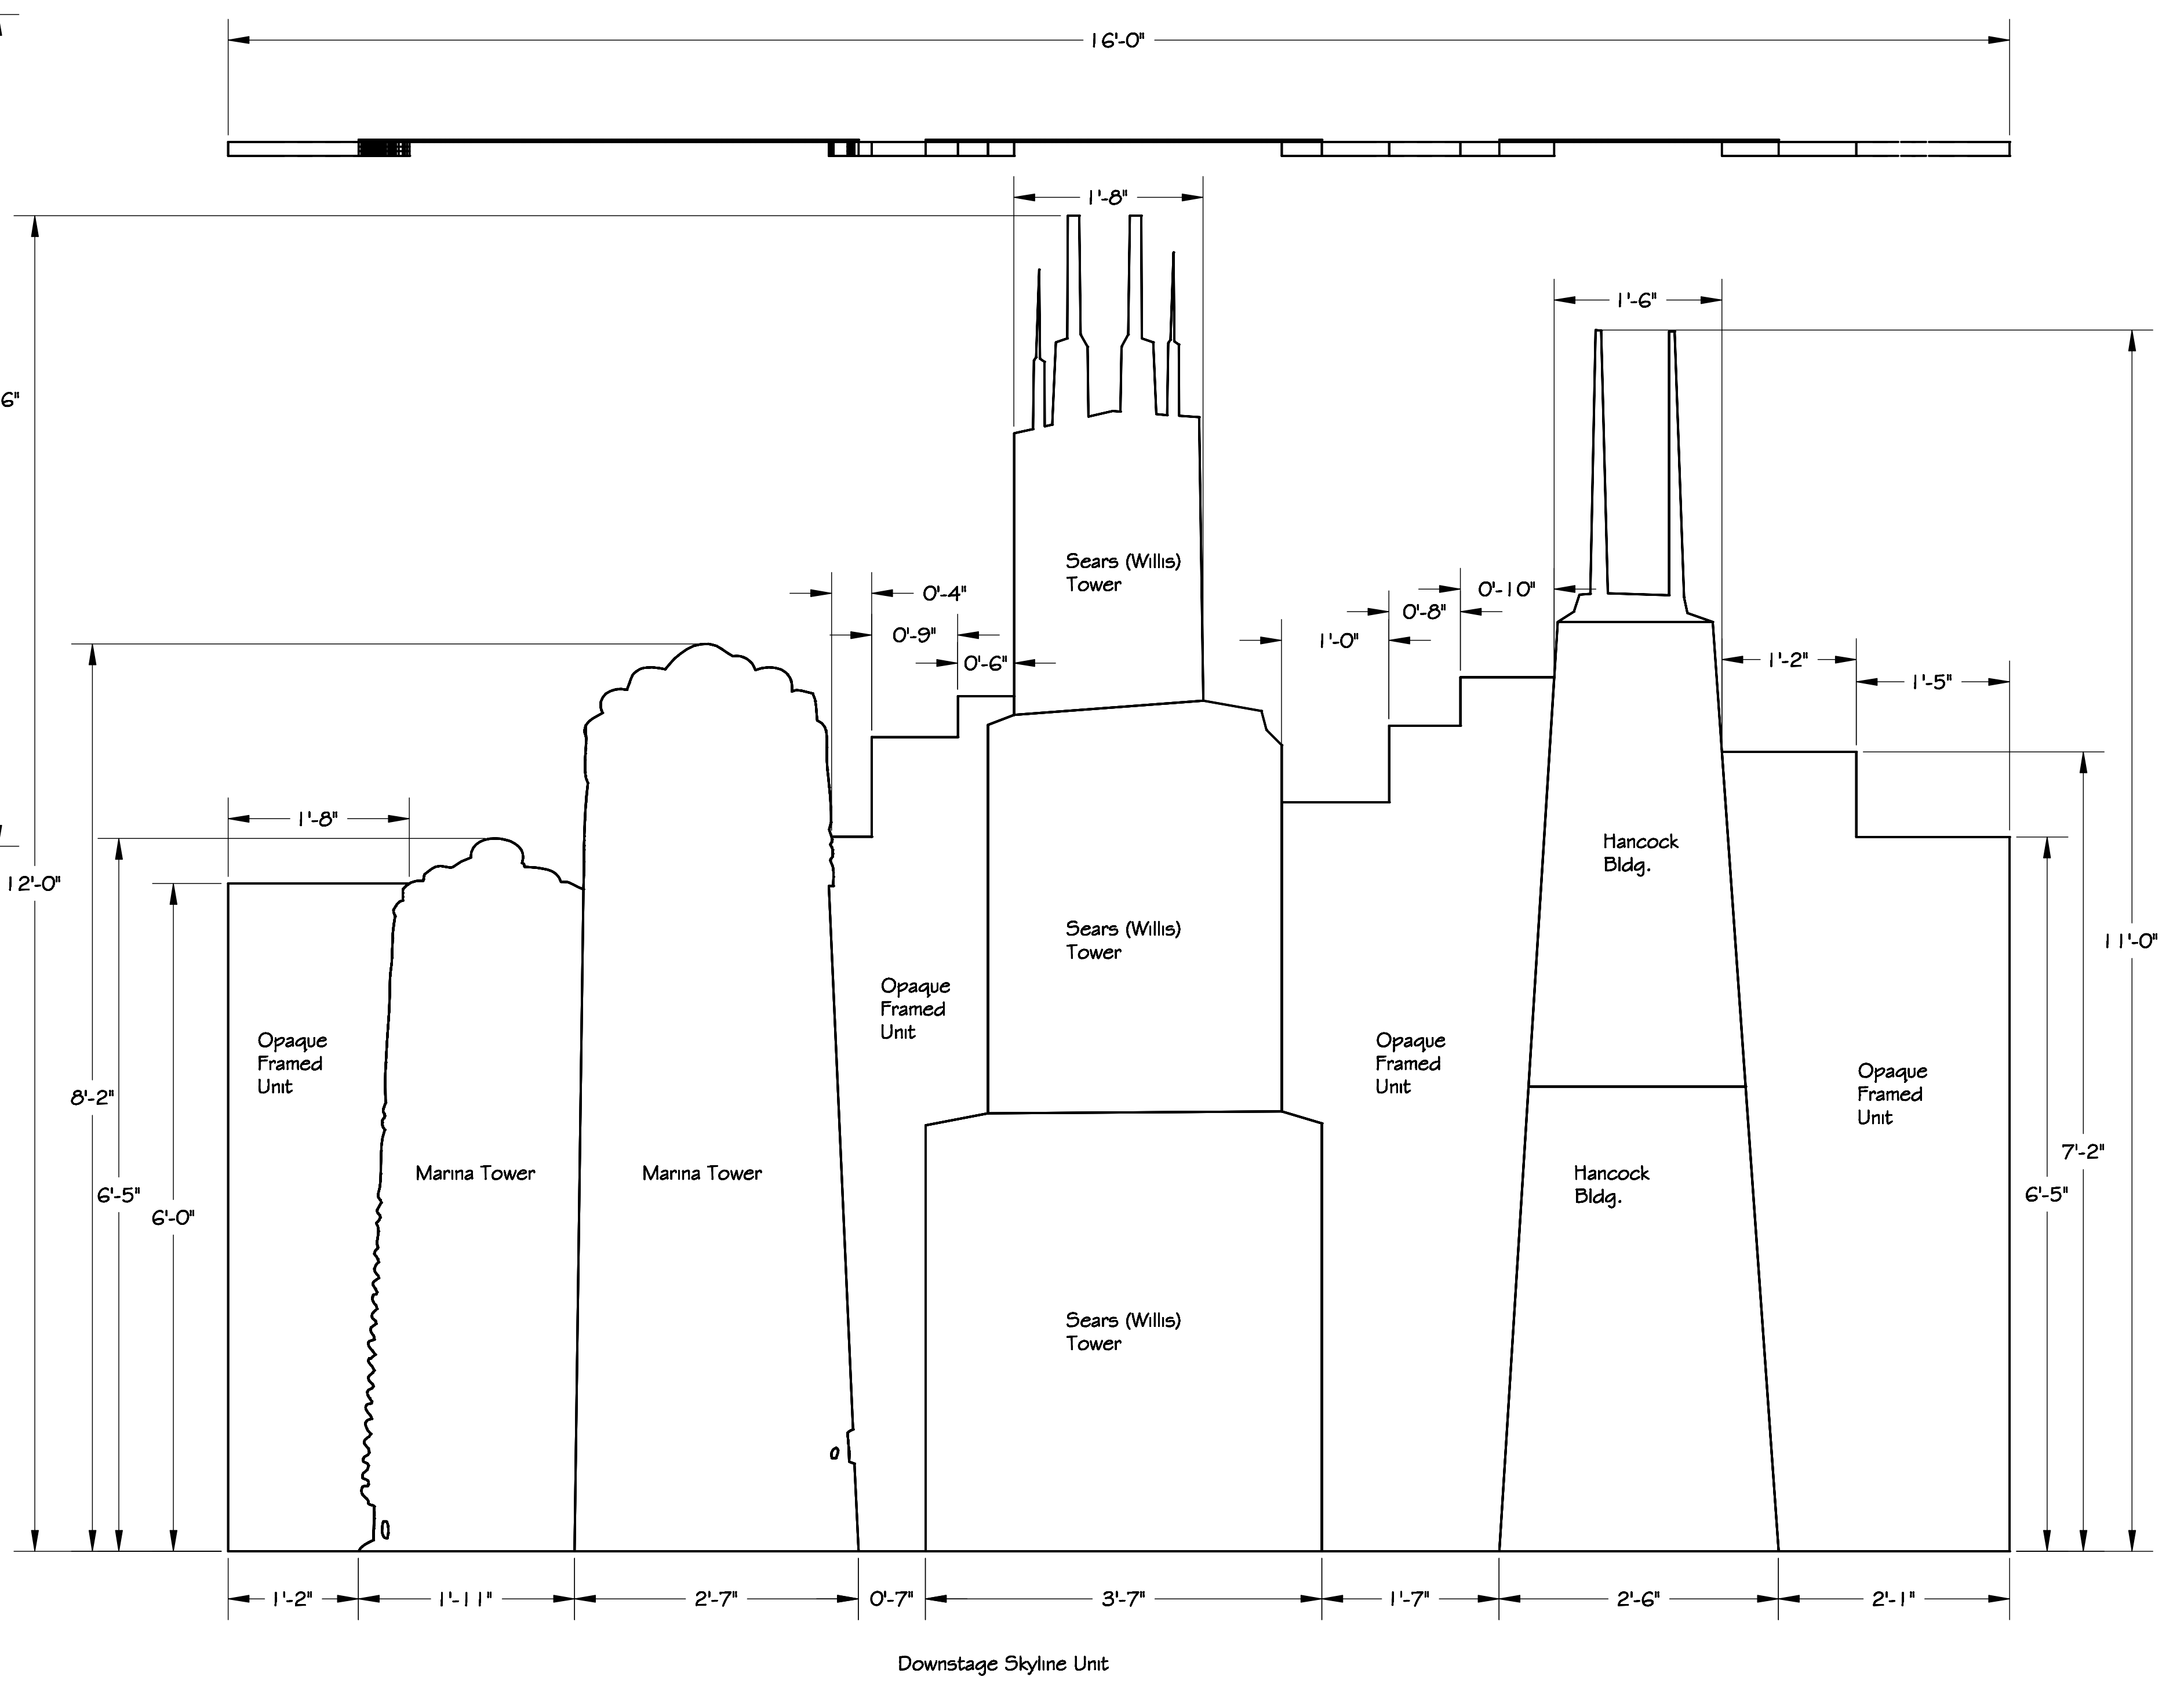
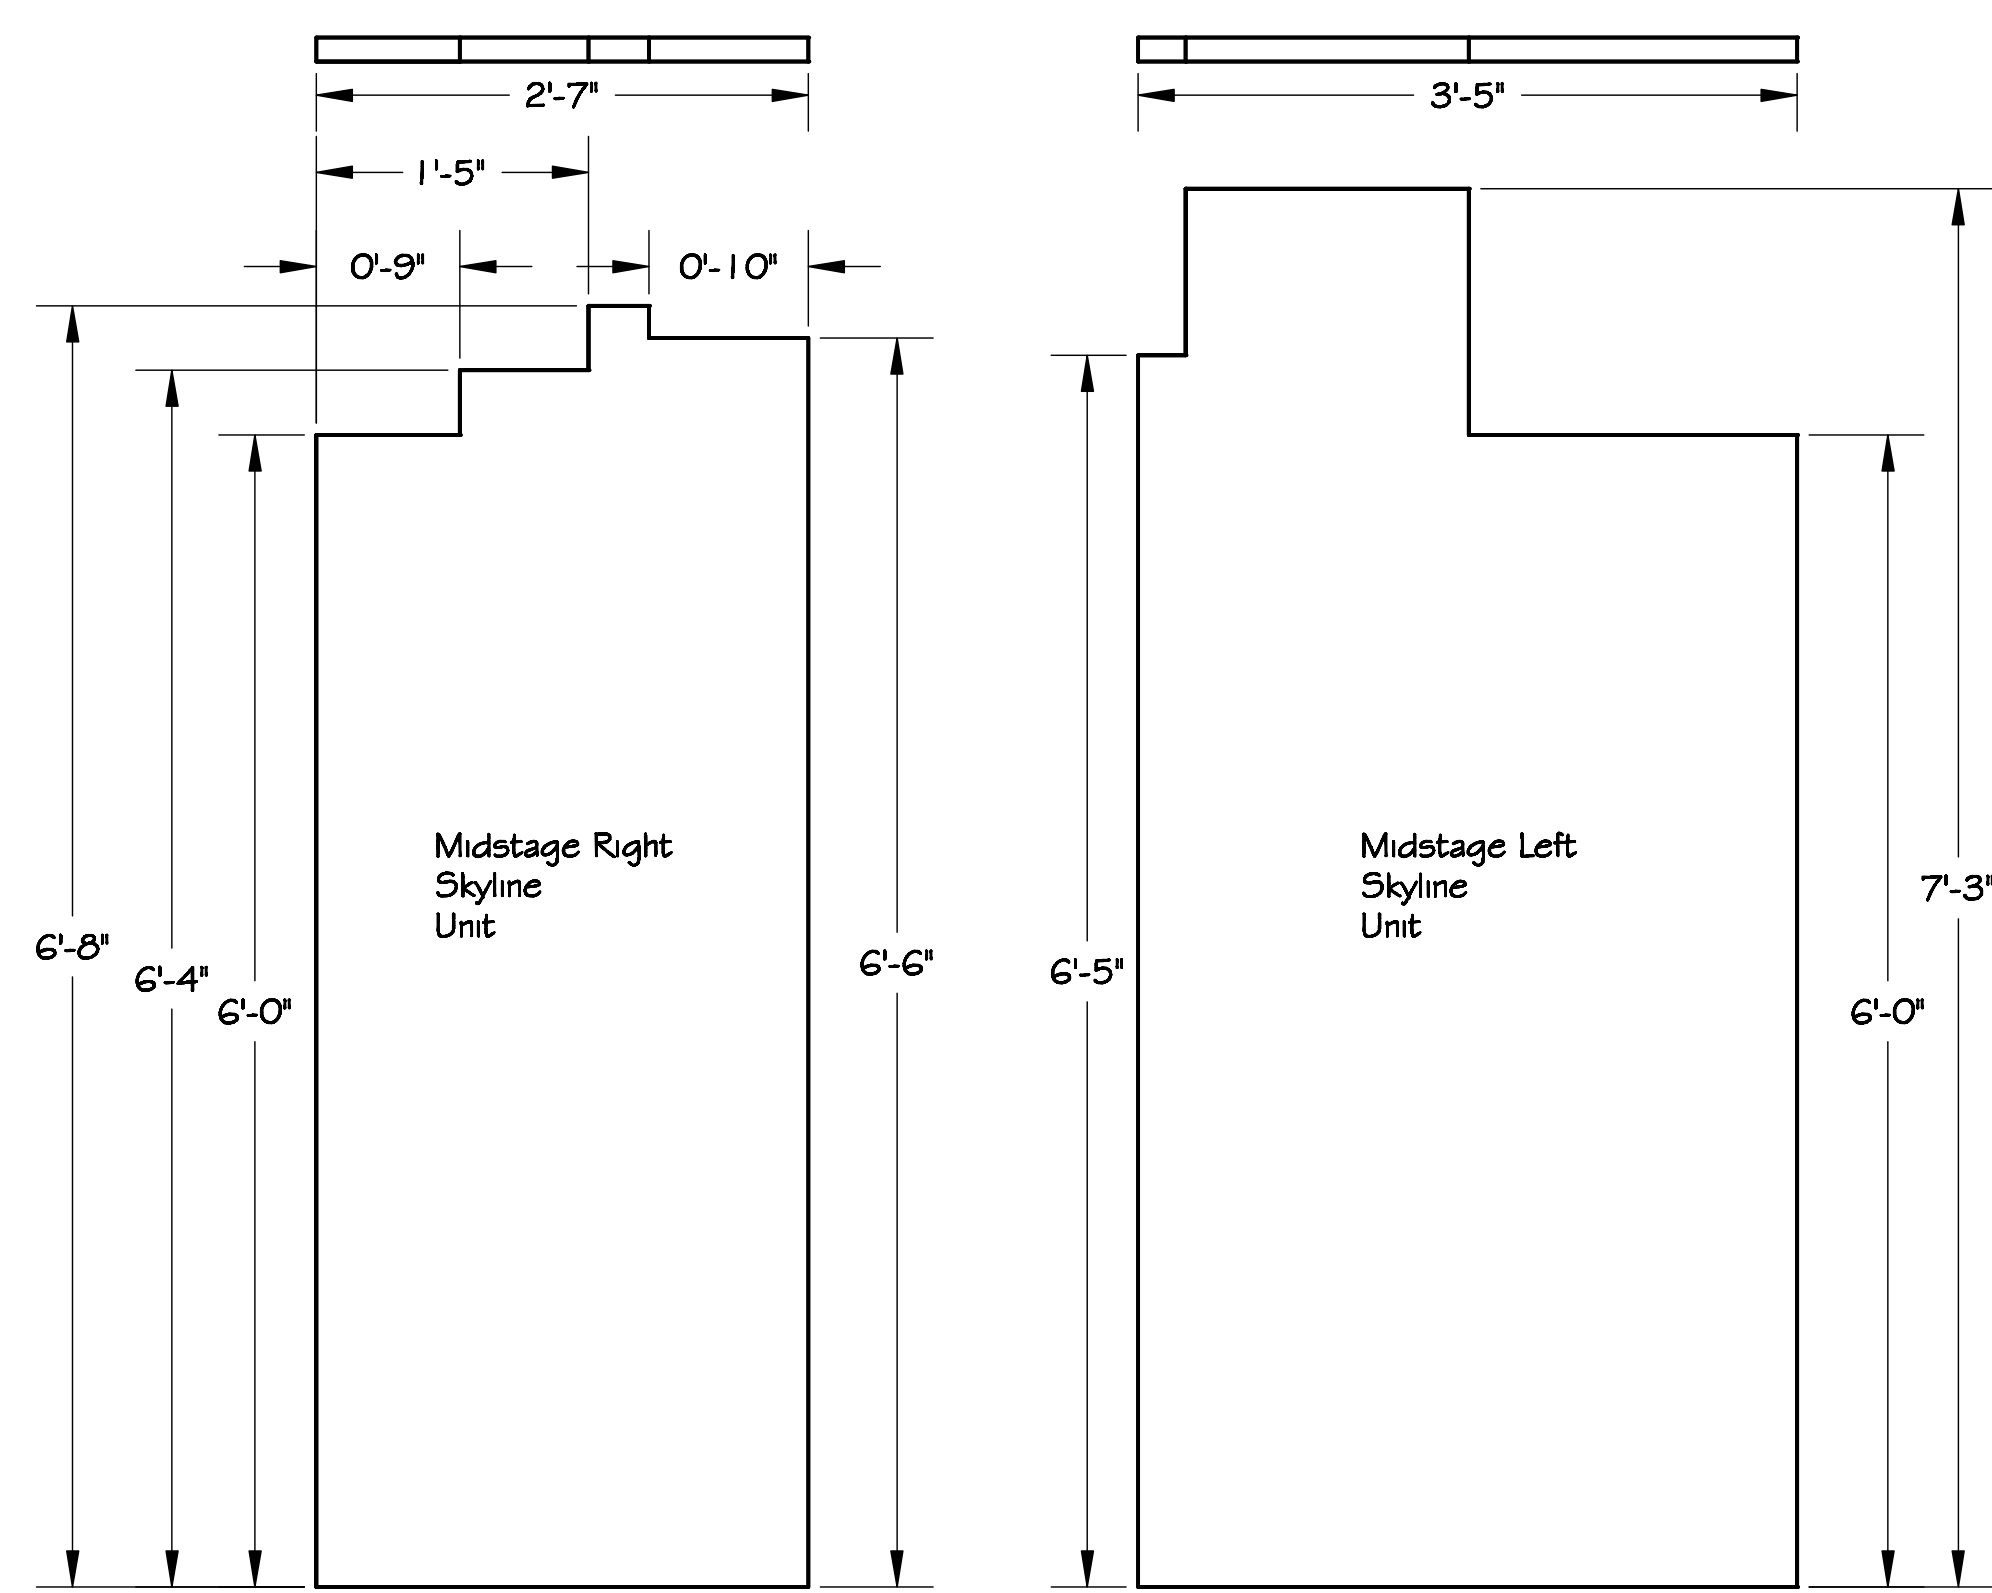



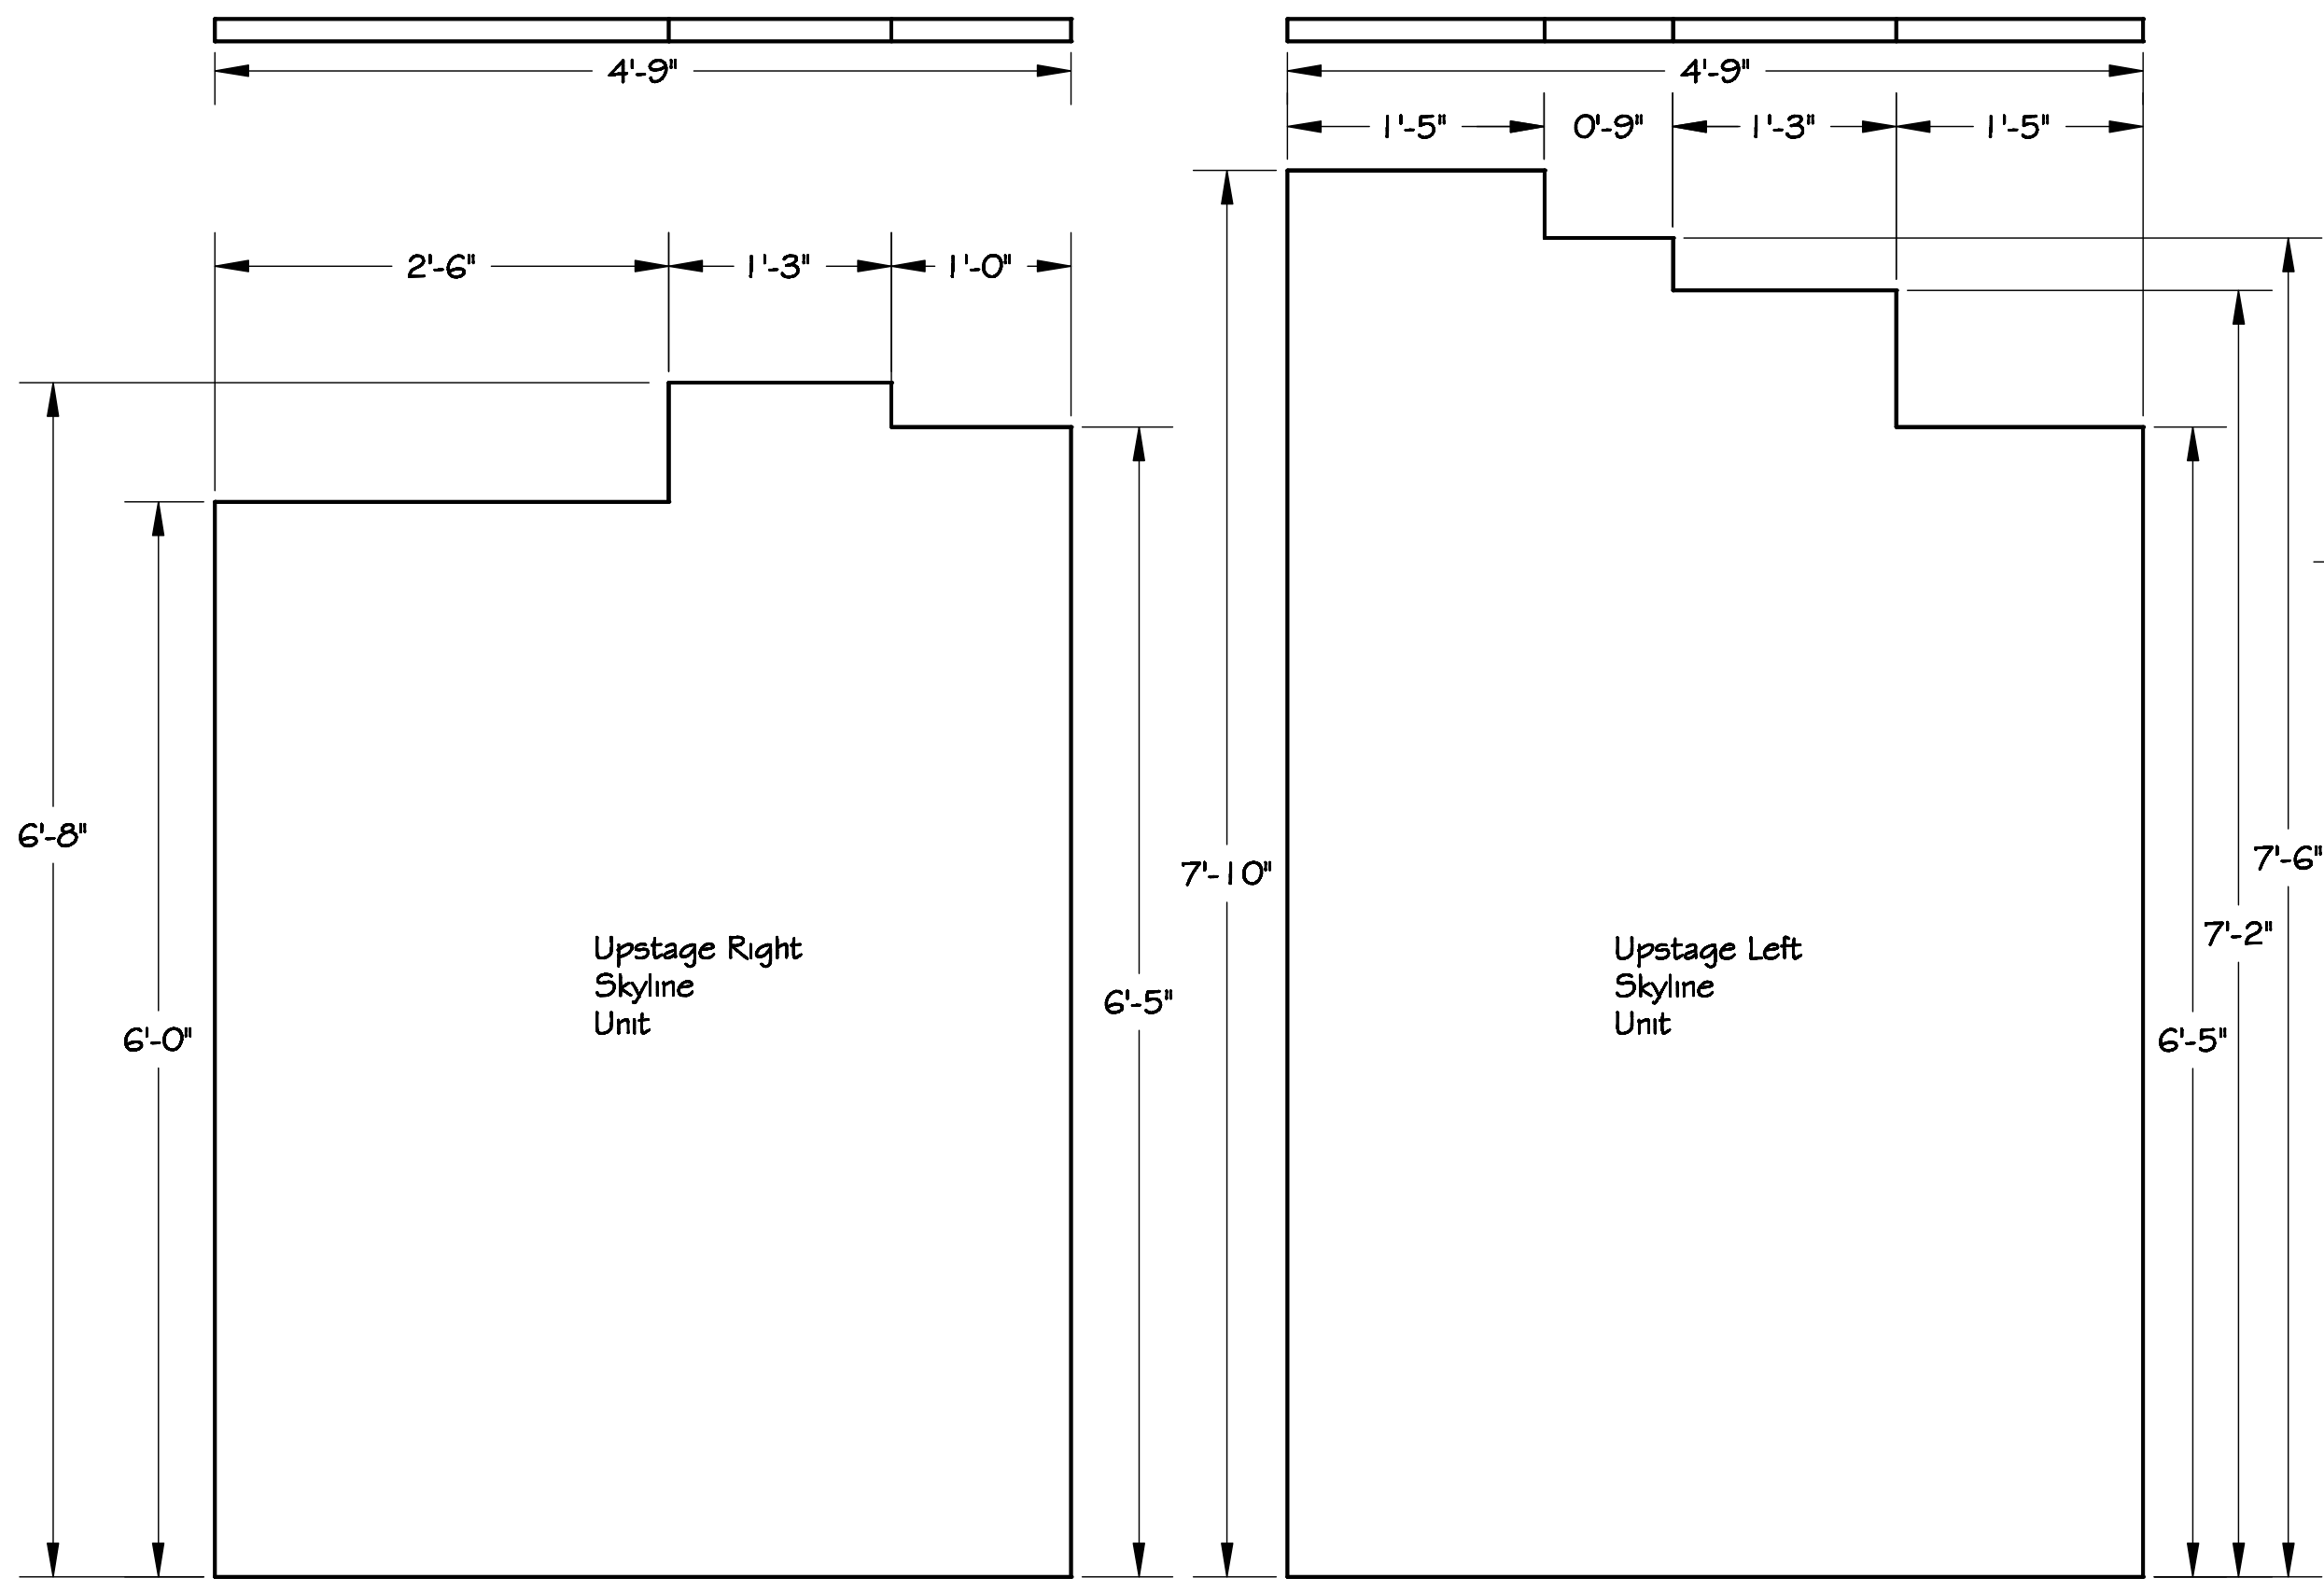

**Skyline Pieces**

D.S. Skyline is made up of framed, opaque profile pieces separated by Cut Out Coroplast that form the shapes of (from left to right) of the Marina Towers, The Sears (Willis) Building, and the Hancock Building.

The framed pieces may be held up with jacks as necessary.

The Coroplast pieces are cut to overlap the framed pieces and attach with velcro. NOTE: Coroplast is a translucent material. Do Not allow attachment pieces, framing pieces or other items to show behind the Coroplast Building Shapes.

The Coroplast will be untreated (the lines will run vertically) and the framed opaque units will be painted.

The other four Skyline pieces will be opaque framed flats that will be painted.

Revisions:

**Greenhouse Theatre - Chicago**  
**Sexual Perversity in Chicago**  
**Skyline Flats**

**Organic Theatre Company**

Director  
**Alexander Gahn**  
 DRAWN BY  
**TJM**  
 DATE  
**17 April 2009**  
 SCALE  
**1" = 1'-0"**  
 DRAWING NUMBER  
**3**  
 DRAWING DATA