

This representation of the appearance of the design is for informational purposes only. It is not intended to be a contract. The contractor shall be responsible for the accuracy of the drawings and specifications. 

Revisions:

Prop Table-Bar-Desk-Filing Cabinets


Build One

This has 4 file cabinet drawings that need to open/close and hold files.


The back side hides a set of shelves that will hold food and hand props for the show.

If possible the top layers will be laminate covered.







The base will be painted with a gloss paint. Outer Surfaces should not show wood grain. Build outer surfaces from MDF or similar material. Minimize visible screws on downstage and side surfaces.

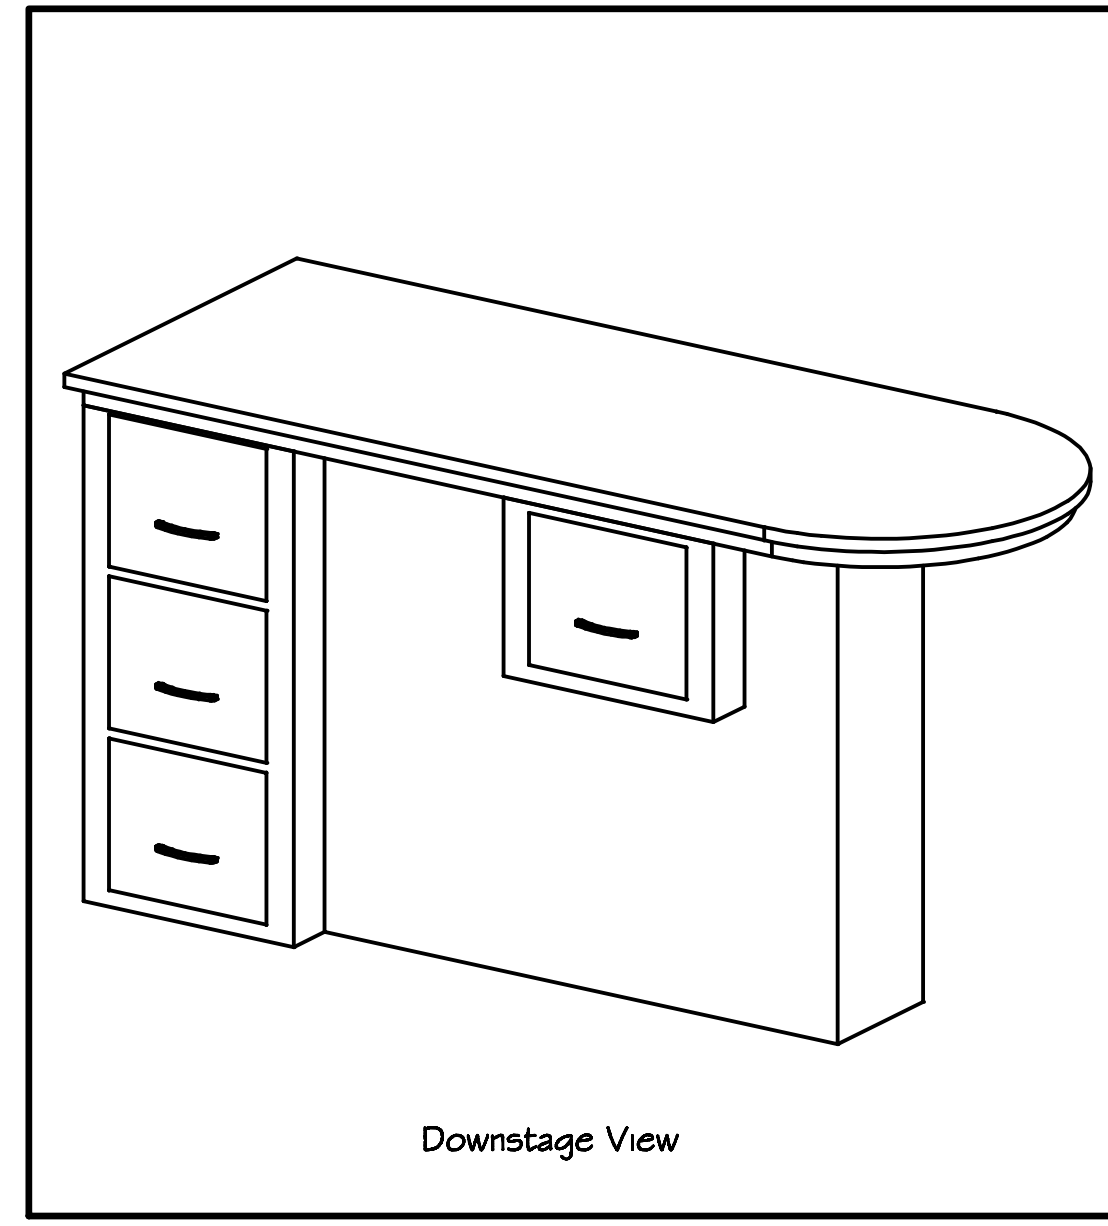

Downstage View

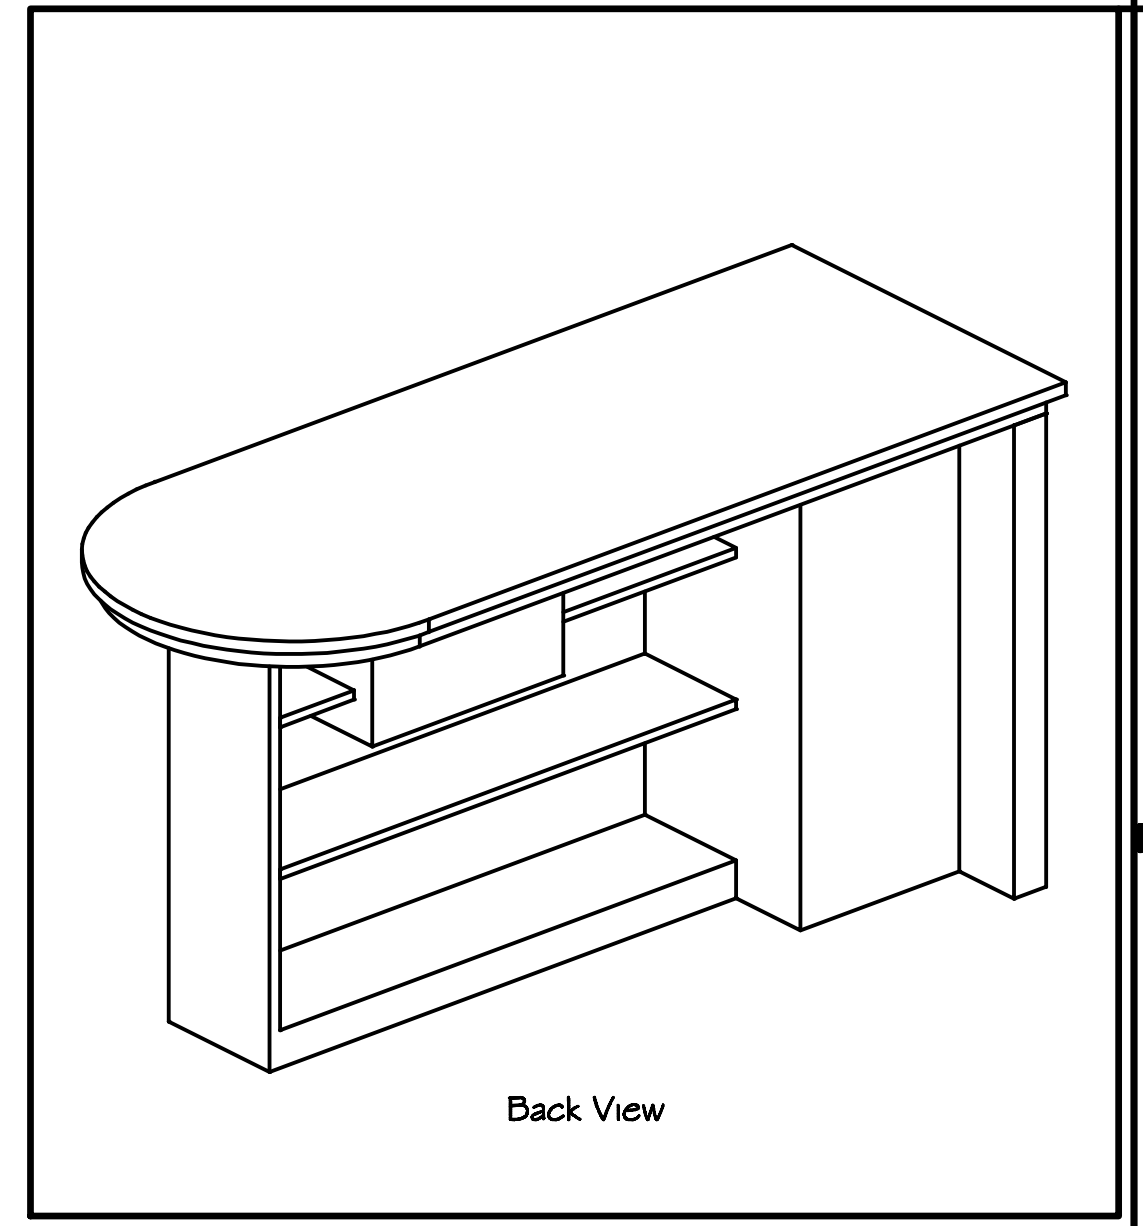

Back View

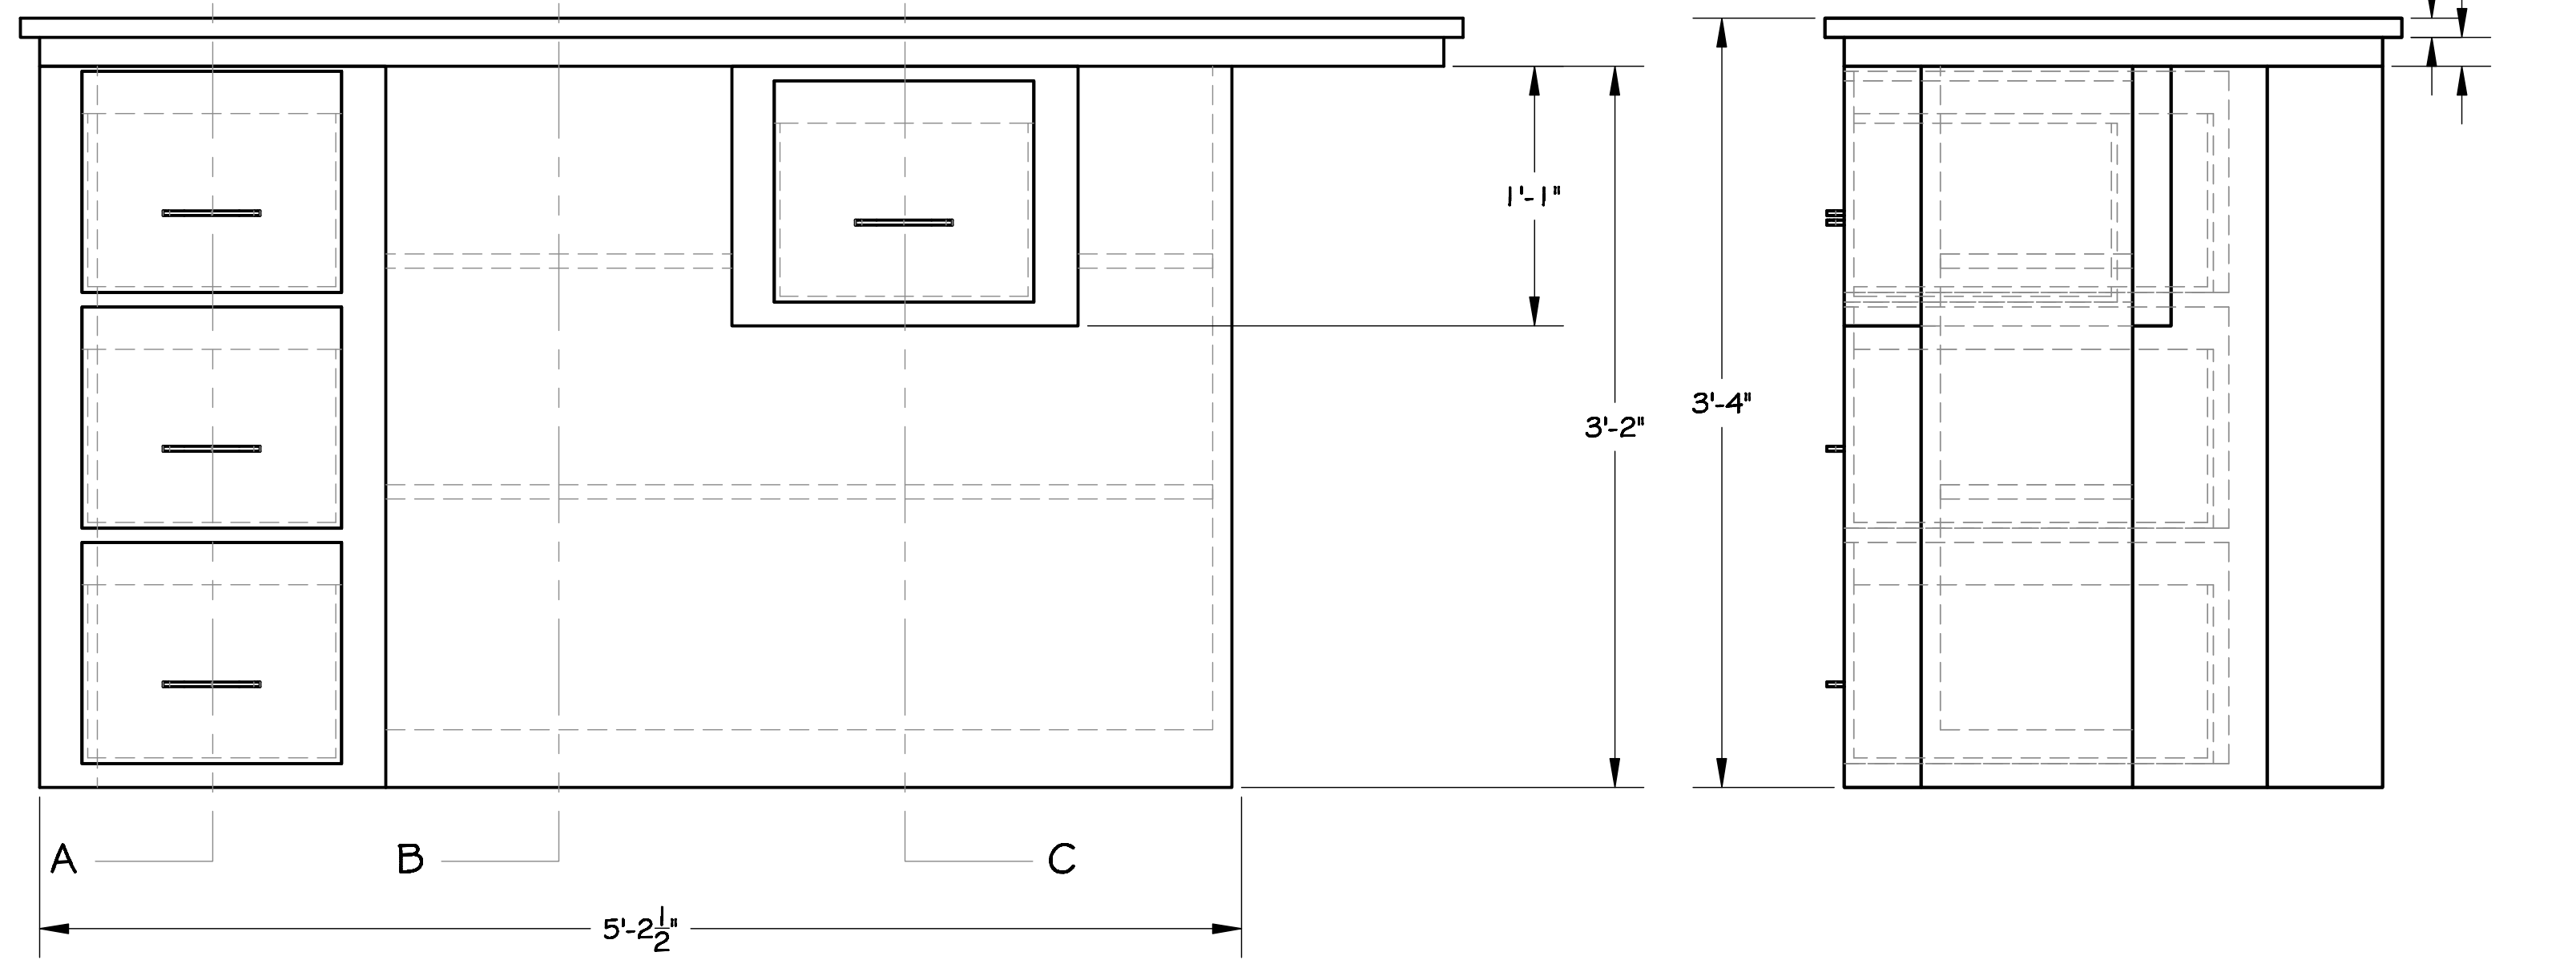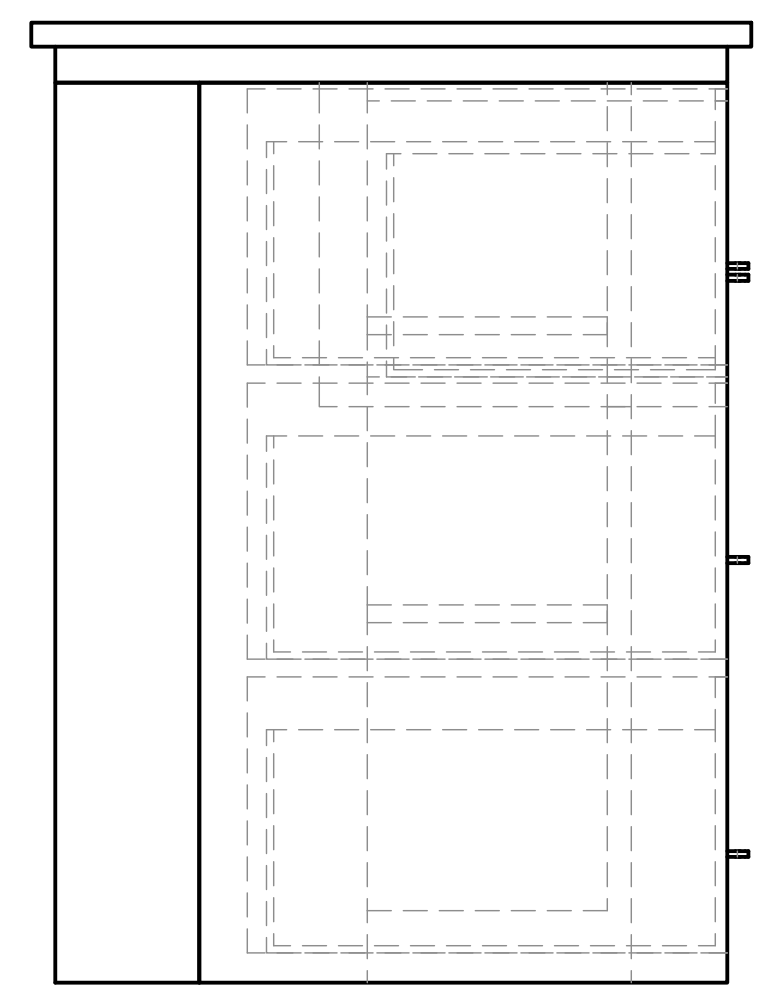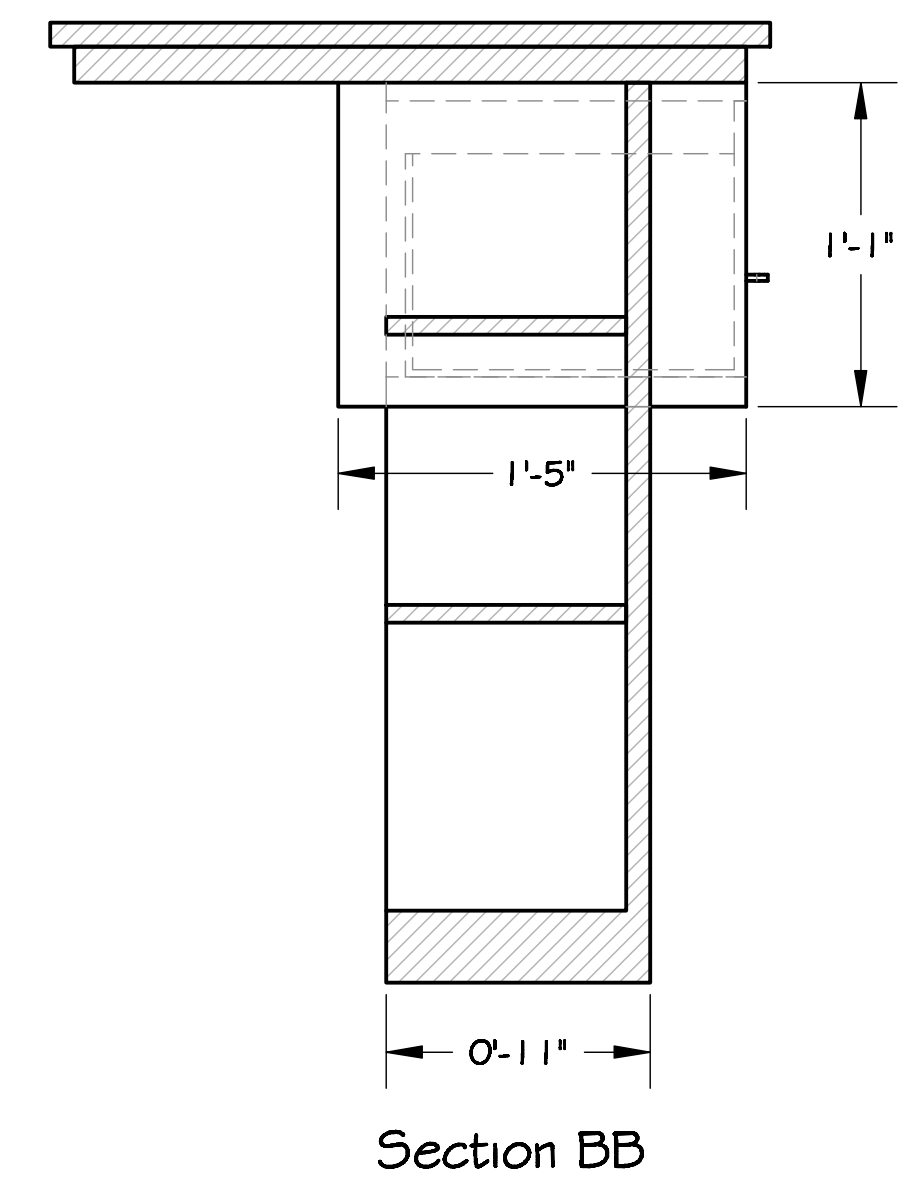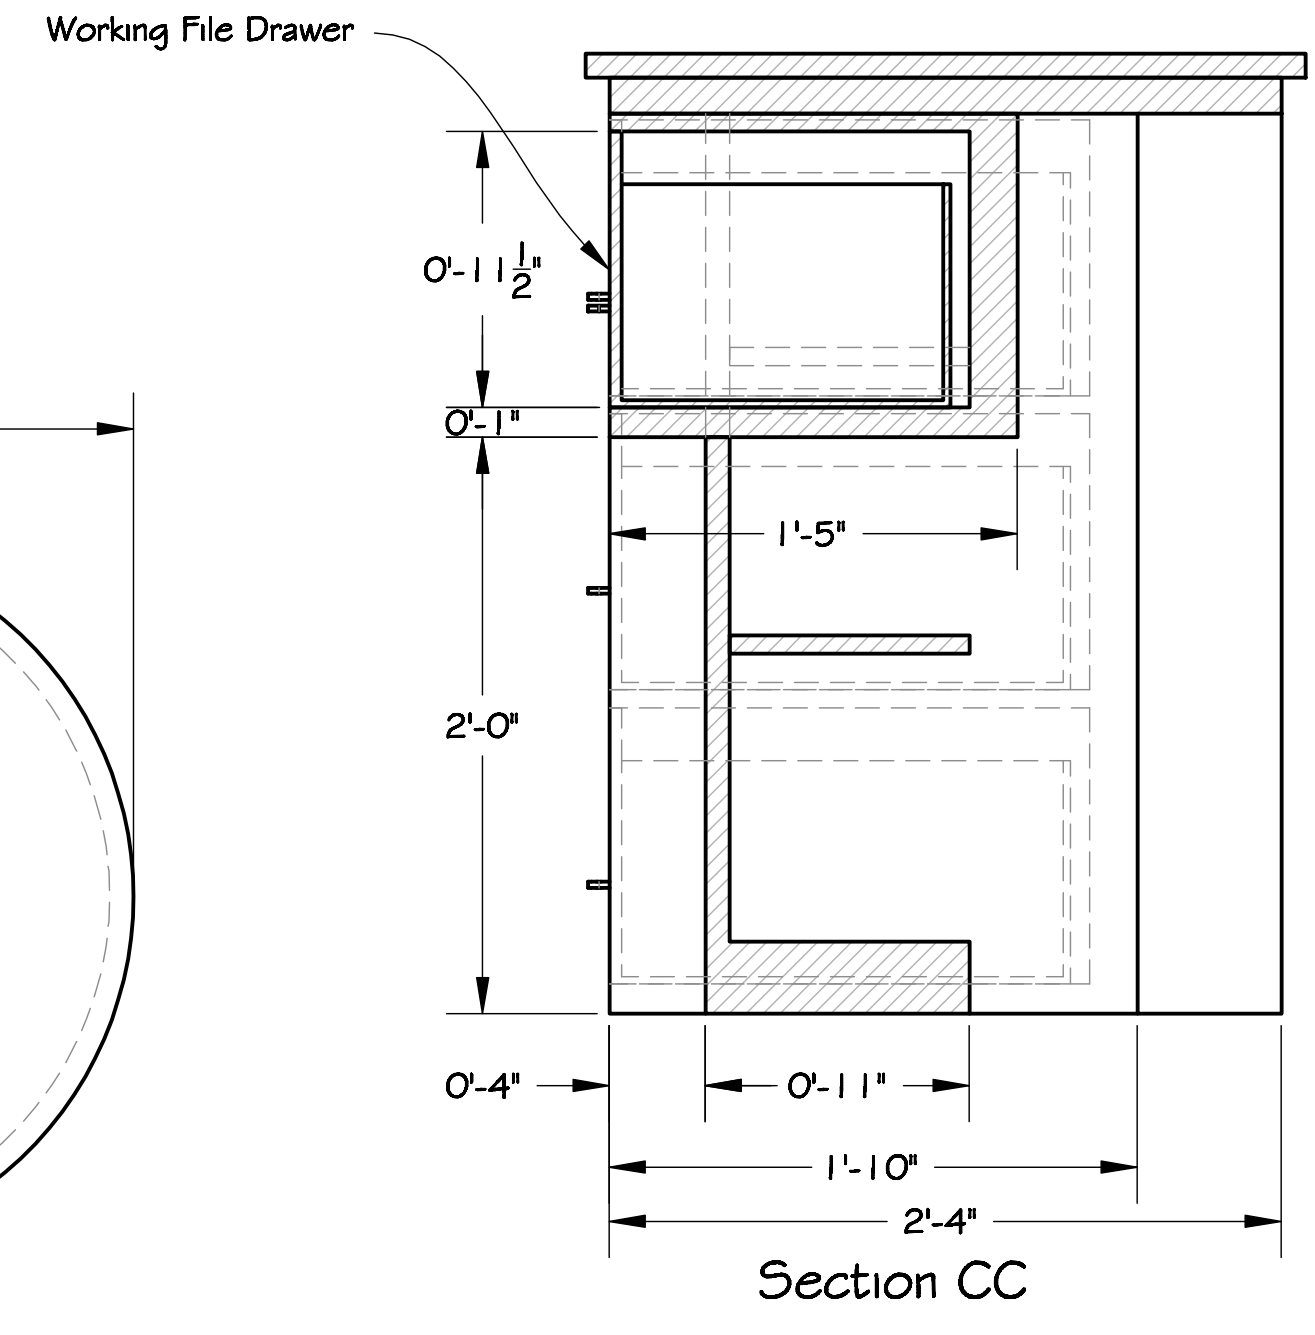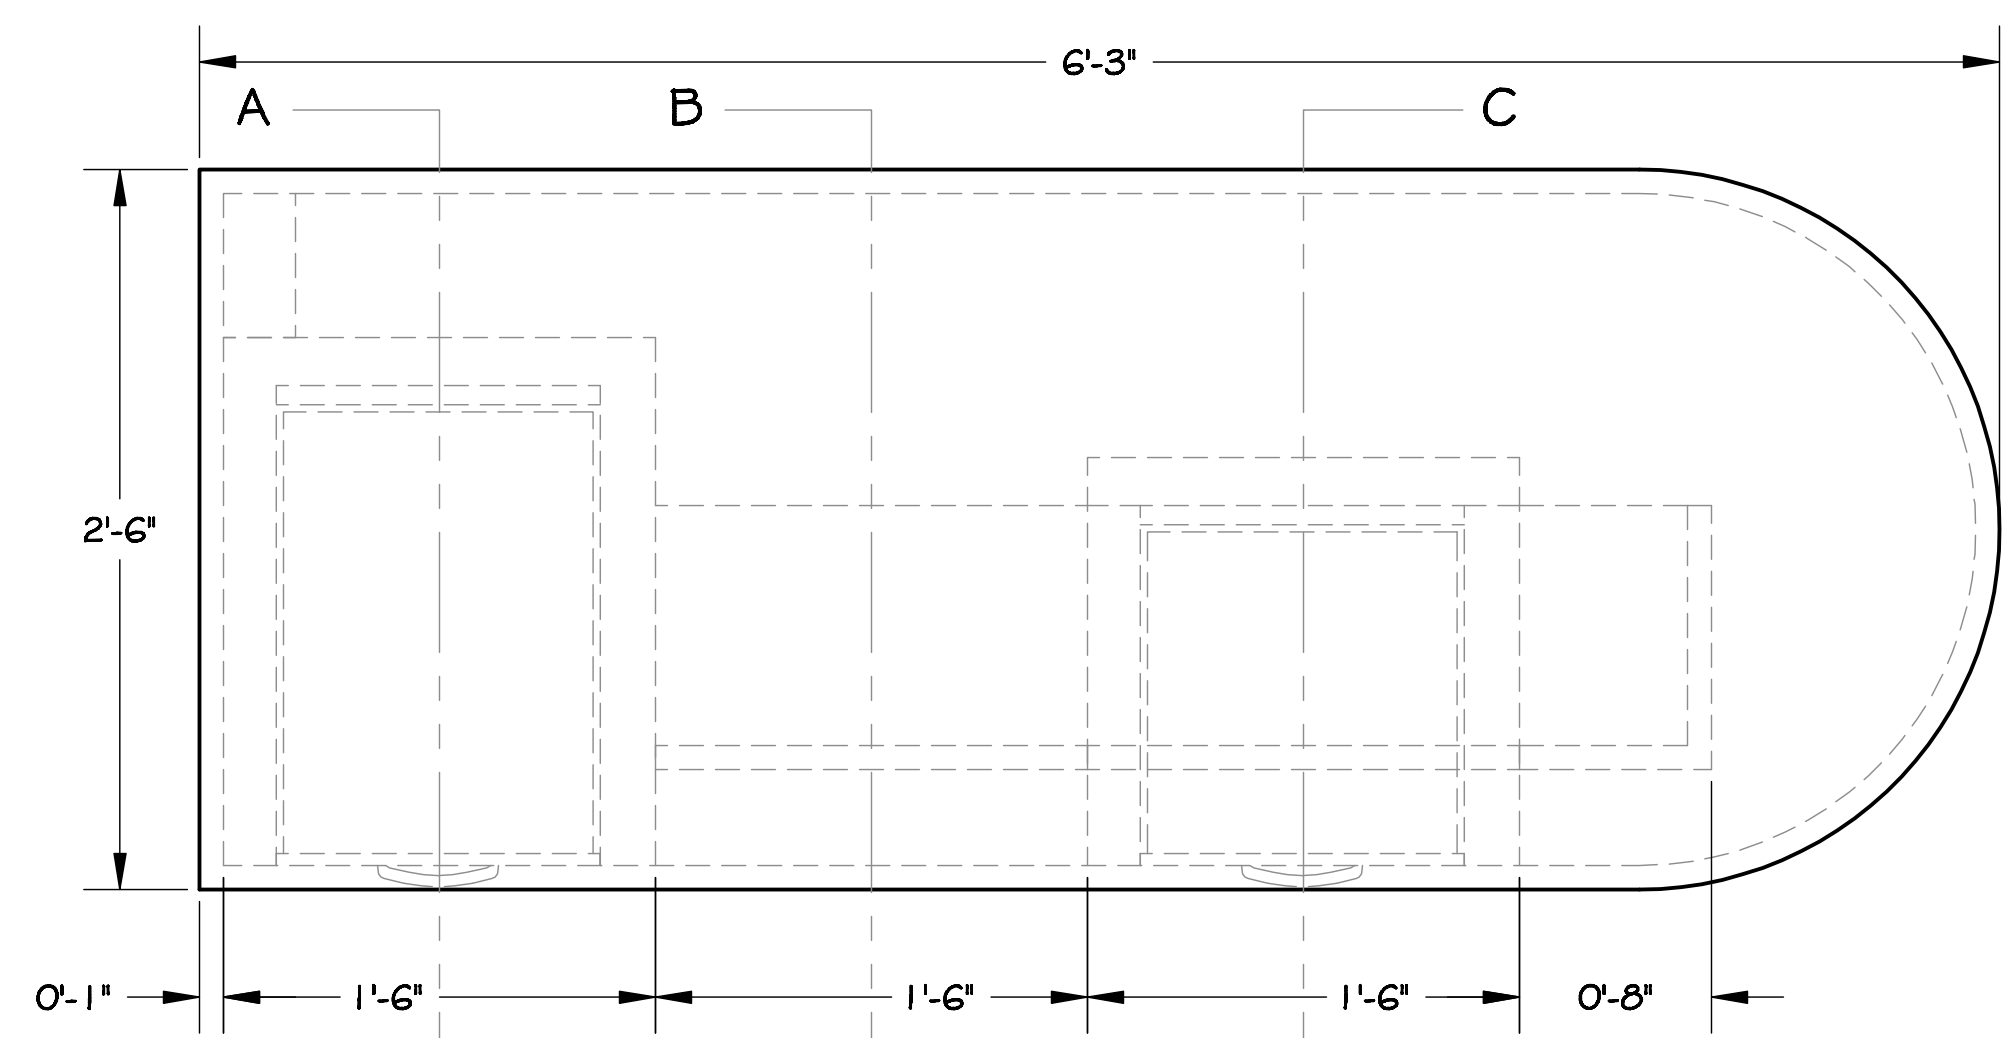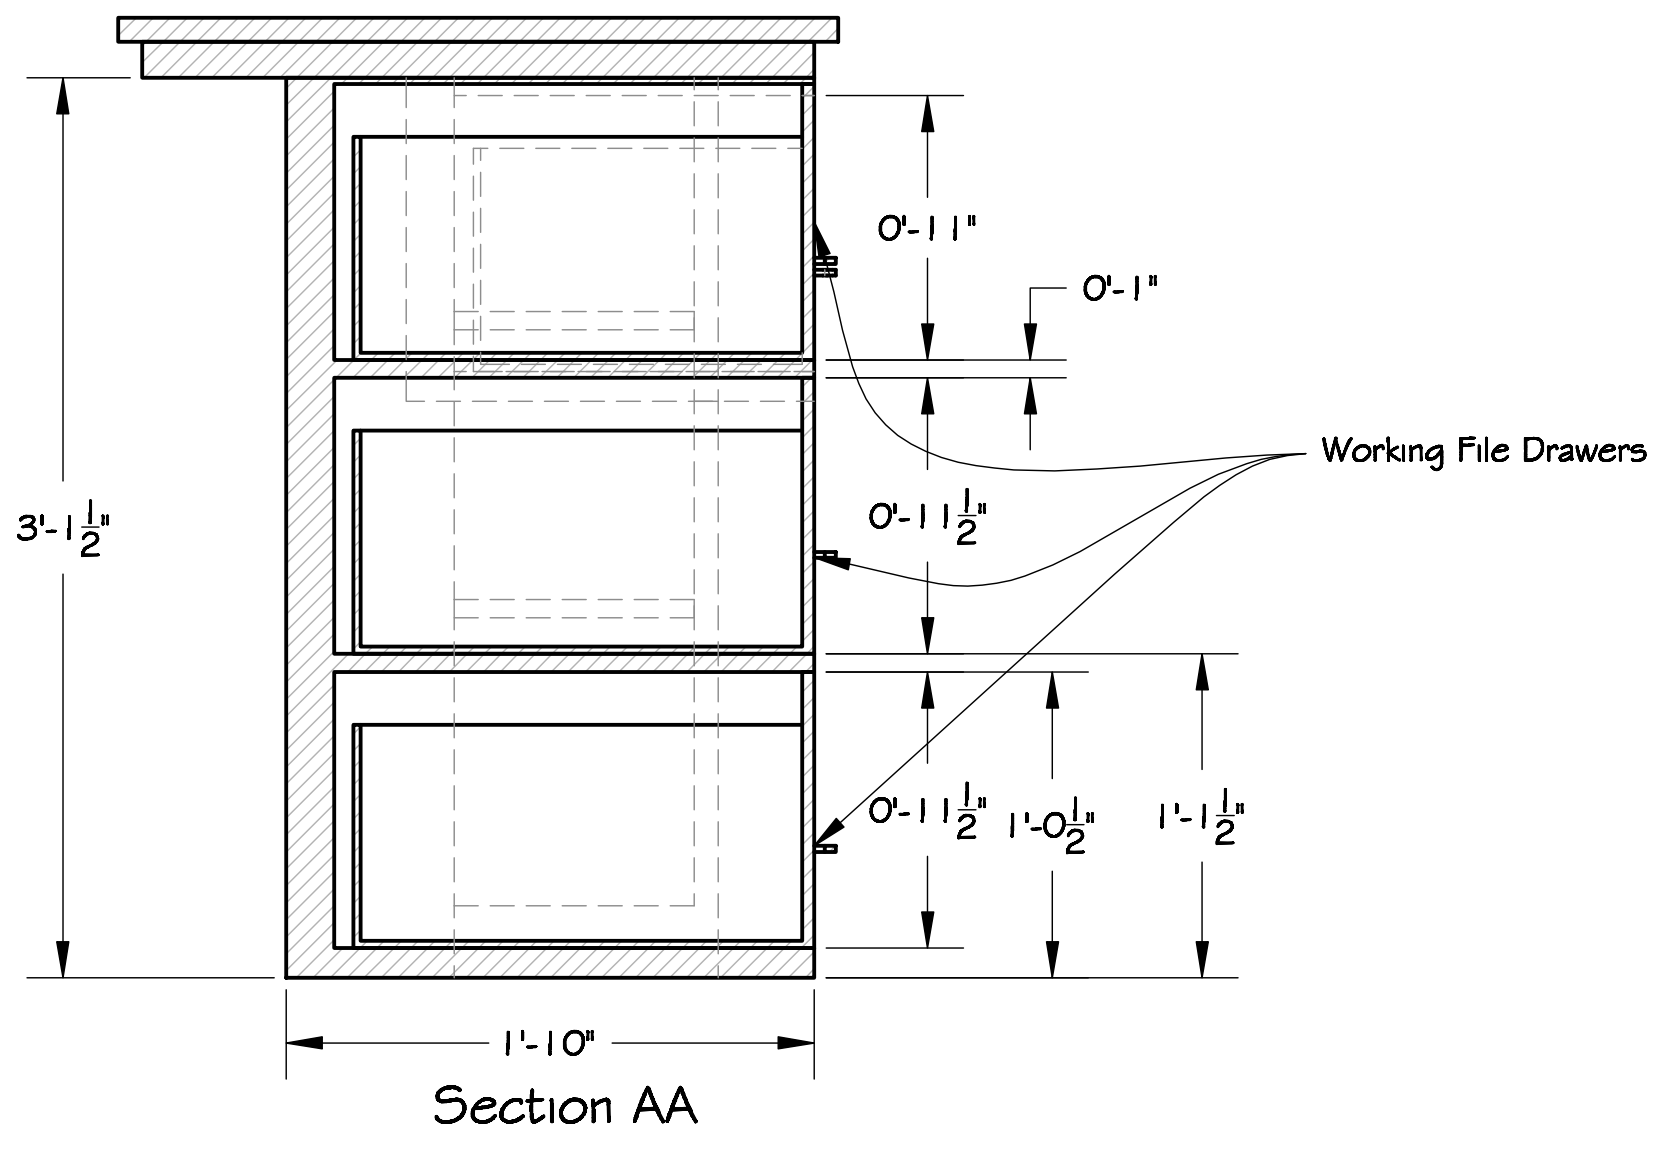

Greenhouse Theatre - Chicago
Sexual Perversity in Chicago
Universal Table-Bar-Desk-File Cabinet Prop

Organic Theatre Company

Director
Alexander Galan
DRAWN BY
TLM
DATE
17 April 2009
SCALE:
1/2"=1'-0"
DRAWING NUMBER
4
DRAWING DATA