



This is a representation of design concepts only! The designer takes no responsibility, and herewith disclaims liability, for the erection, engineering and/or use of any component or concept shown on this or any other drawing. It is the responsibility of the vending companies to erect this design using properly engineered and approved materials, components and methods, including but not limited to local building, fire and safety codes, and all applicable O.S.H.A. standards.

All concepts, ideas, and design elements shown on this drawing and any other documentation are the exclusive intellectual property of Scenographix, Ltd., and may only be used for this project. Any other use is prohibited, unless express written permission has been granted by Scenographix, Ltd.

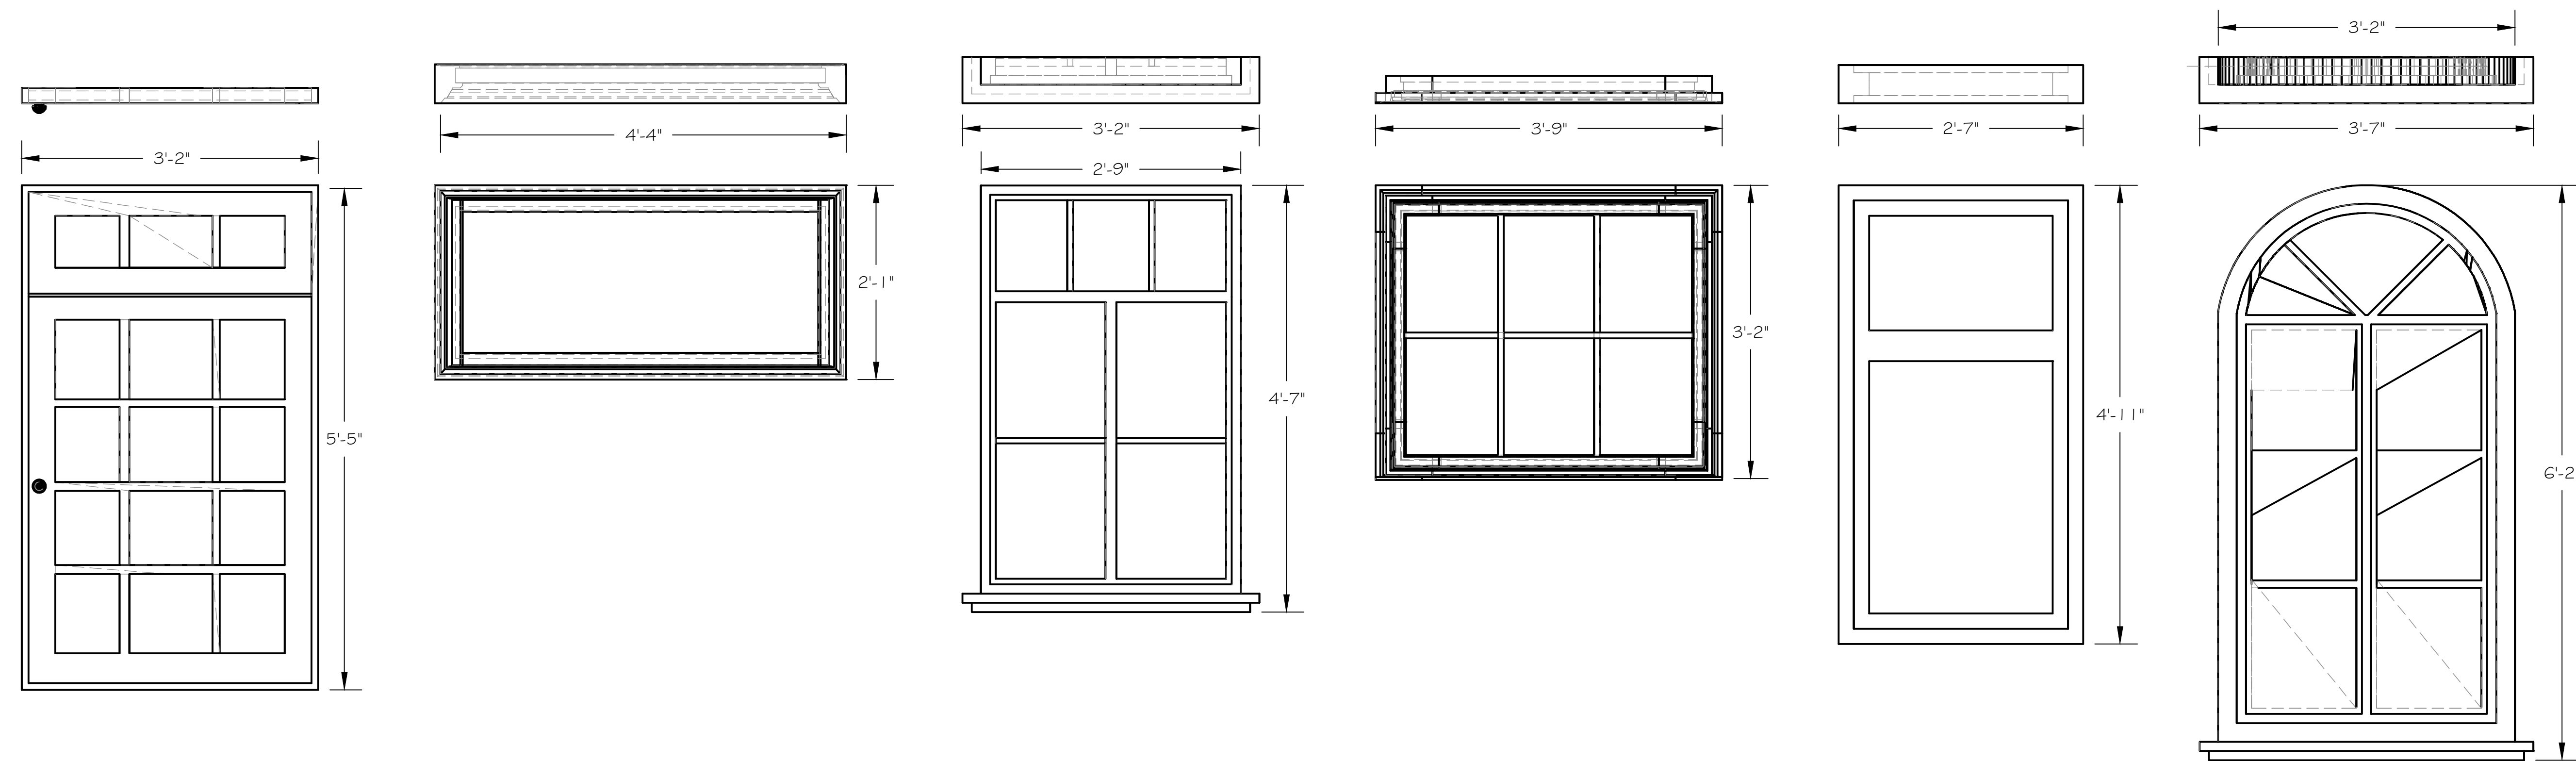

UPSTAGE WINDOWS
 Windows shown are the windows in the renderings now.
 If possible, find windows that are similar and use them as is.
 Some Windows Can be simple 2D shapes cut from rigid sheet materials if they cannot be found.
 Consult with designer for those windows.
 All Windows are WITHOUT glazing (glass).

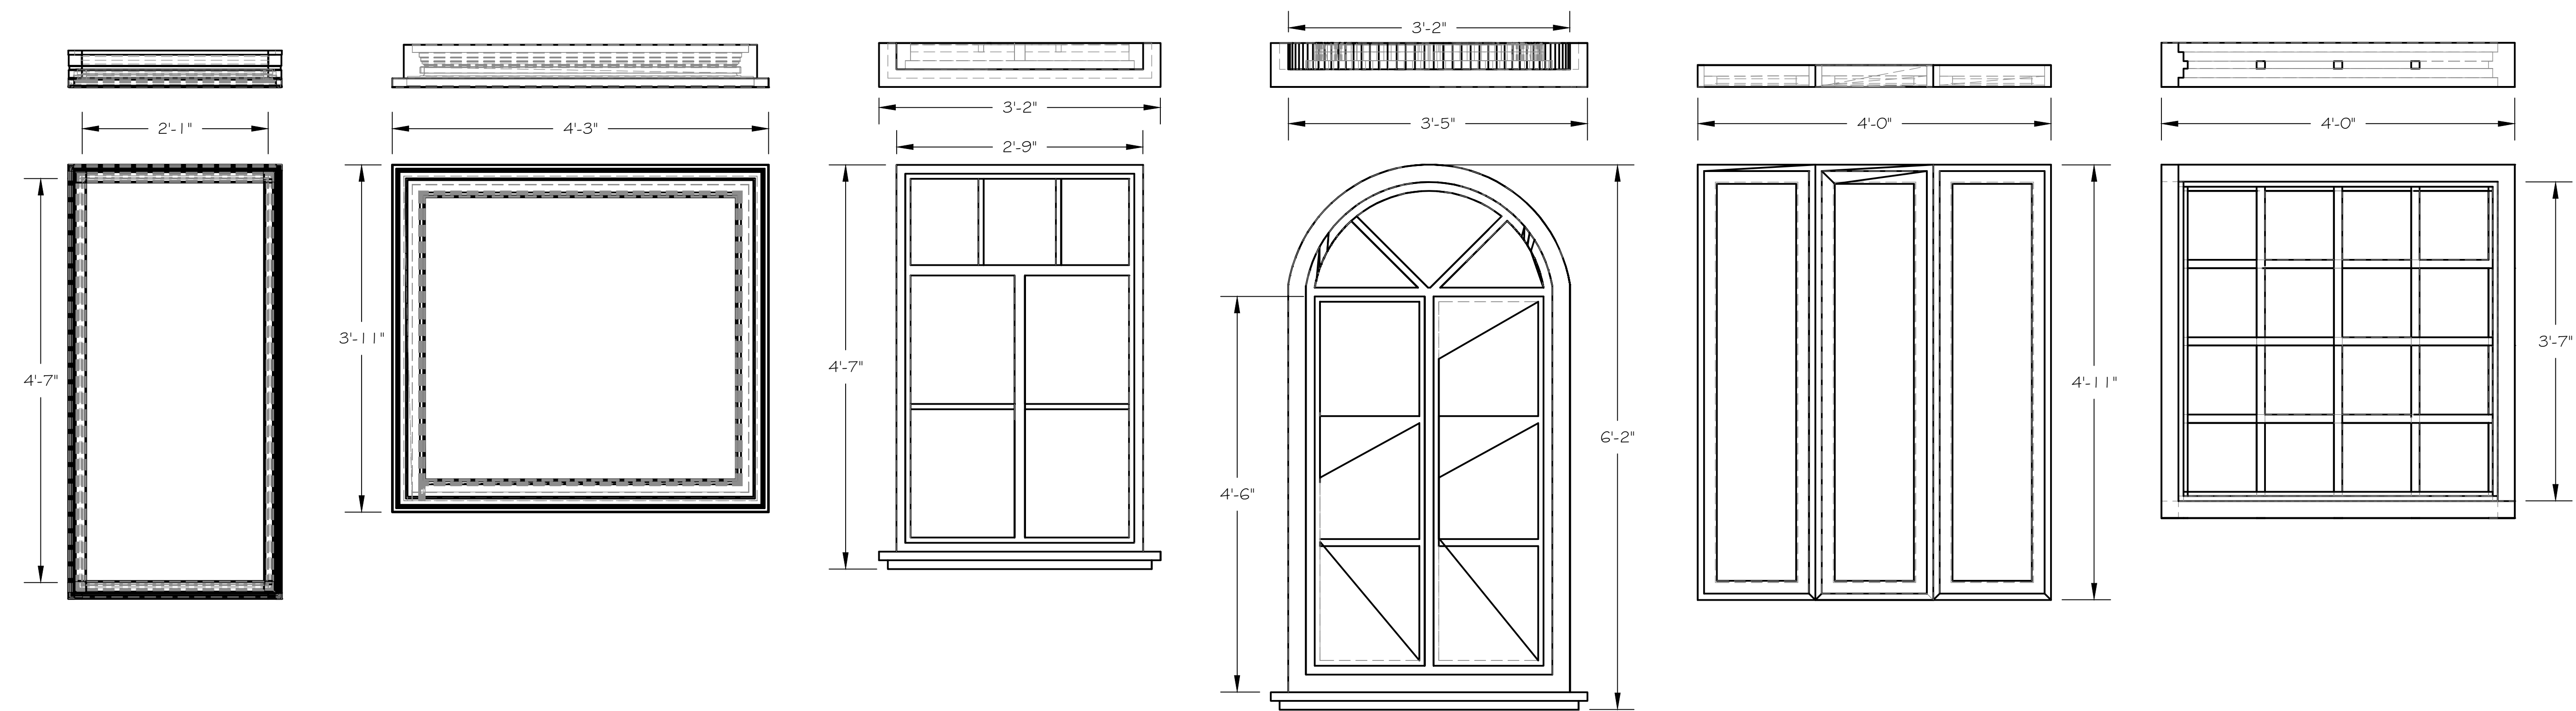

The Melancholy Play
Greenhouse Theatre - Upstairs
Upstage Windows



Director
 Laura Sturm
 Designer
 T McClellan
 DATE
 18 January 2019
 SCALE:
 1/2"=1'-0"
 DRAWING NUMBER

3

DRAWING DATA