


Rhion Walls
 Construct one of each.
 Corner pieces are static and do not move. Fasten to floor and Jack.
 Wall pieces move (some may be static and can be jacked) and make different configurations. Must attach to each other and corner pieces for support.

1" frame on outside is finished with a sheet of rigid, translucent plastic, such as polycarbonate or polypropylene into which 4 sided holes are cut as shown. Holes are faced from either front or back with one of two types of translucent material.
 P1 is coroplast
 P2 is Lee 129.

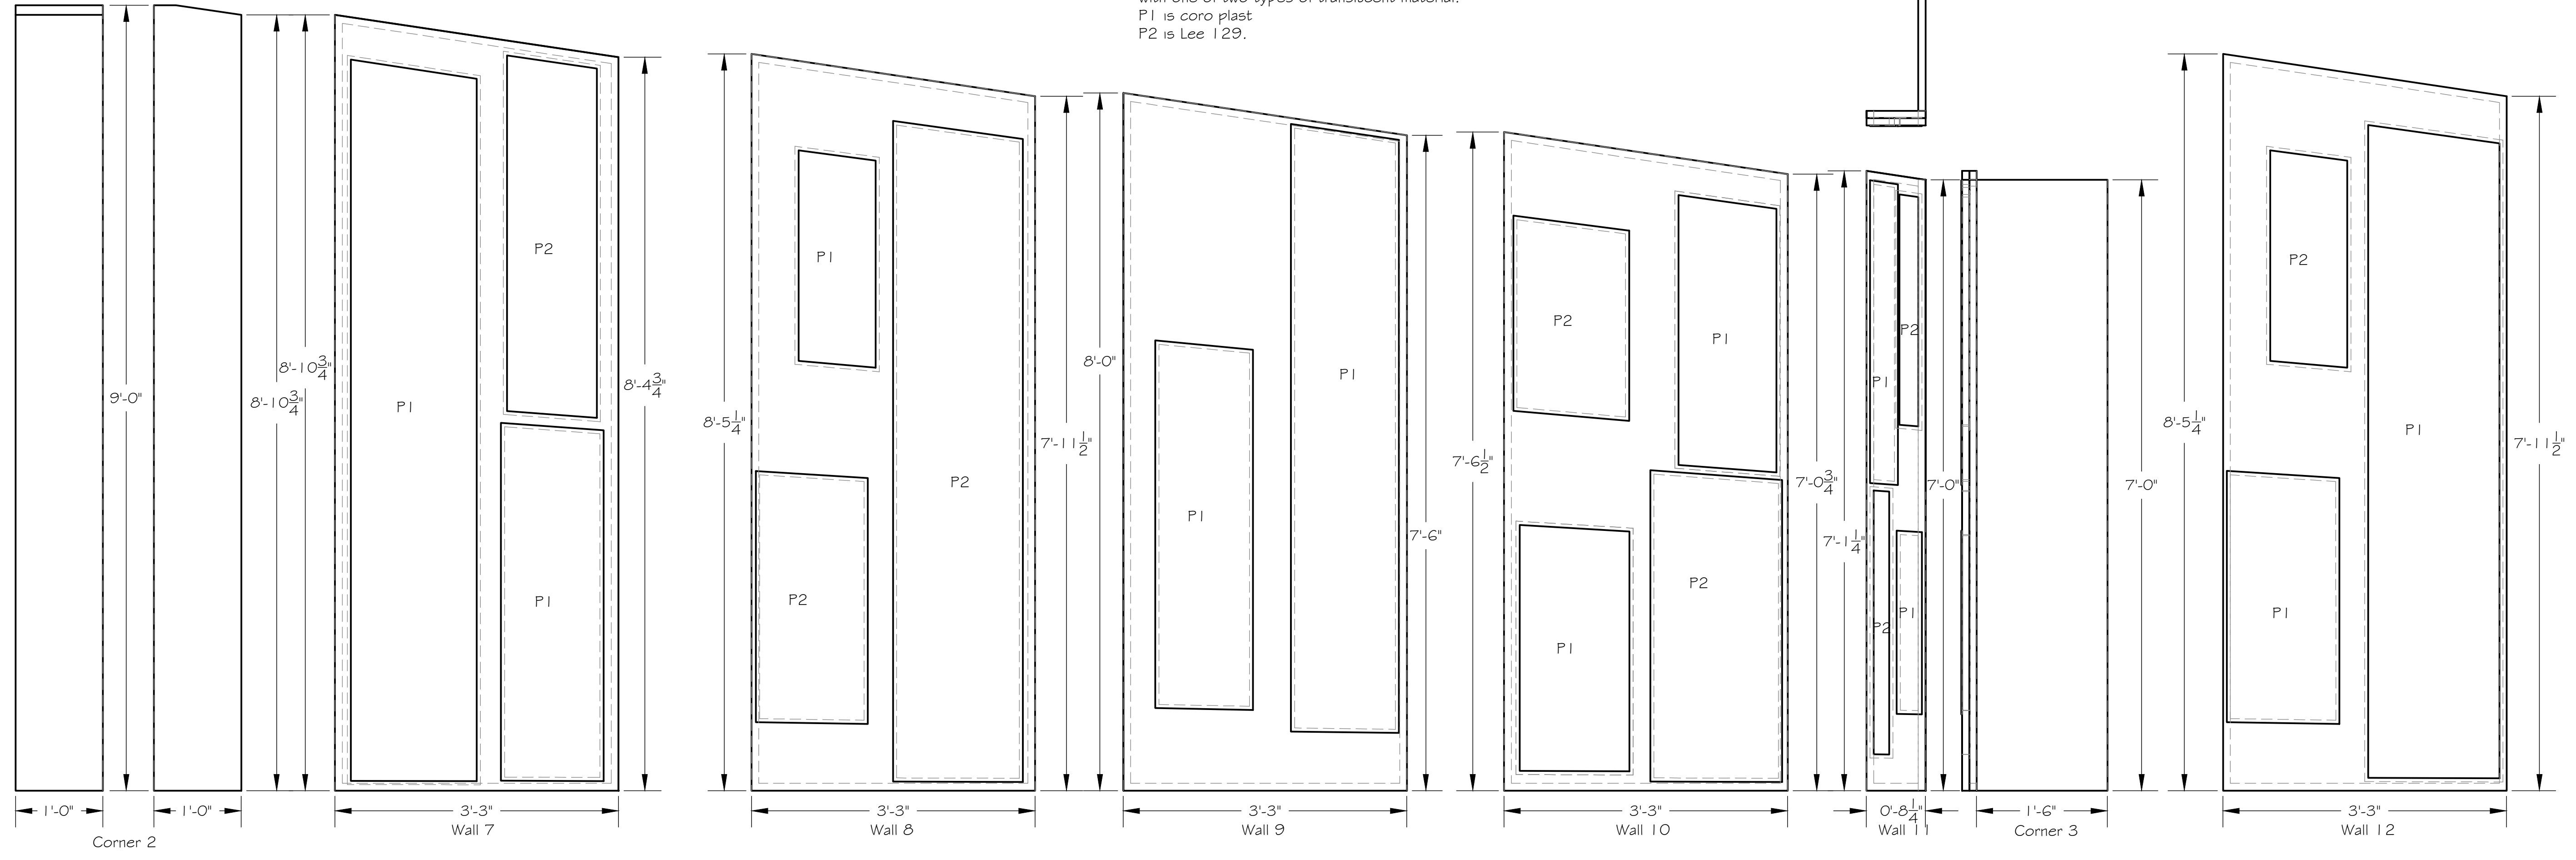

This is a representation of design concepts only! The designer takes no responsibility, and herewith disclaims liability, for the erection, engineering and/or use of any component or concept shown on this or any other drawing. It is the responsibility of the vending companies to erect this design using properly engineered and approved materials, components and methods, including but not limited to local building, fire and safety codes, and all applicable O.S.H.A. standards.

All concepts, ideas, and design elements shown on this drawing and any other documentation are the exclusive intellectual property of Scenographix, Ltd., and may only be used for this project. Any other use is prohibited, unless express written permission has been granted by Scenographix, Ltd.

Revisions:

La Costa Theatre - Chicago
Rhinosceros
Walls

Organic
 Theatre
 Company

Director
 Alexander Gelman
 DRAWN BY
 TLM
 DATE
 27 March 2012
 SCALE:
 1" = 1'-0"
 DRAWING NUMBER
4
 DRAWING DATA