


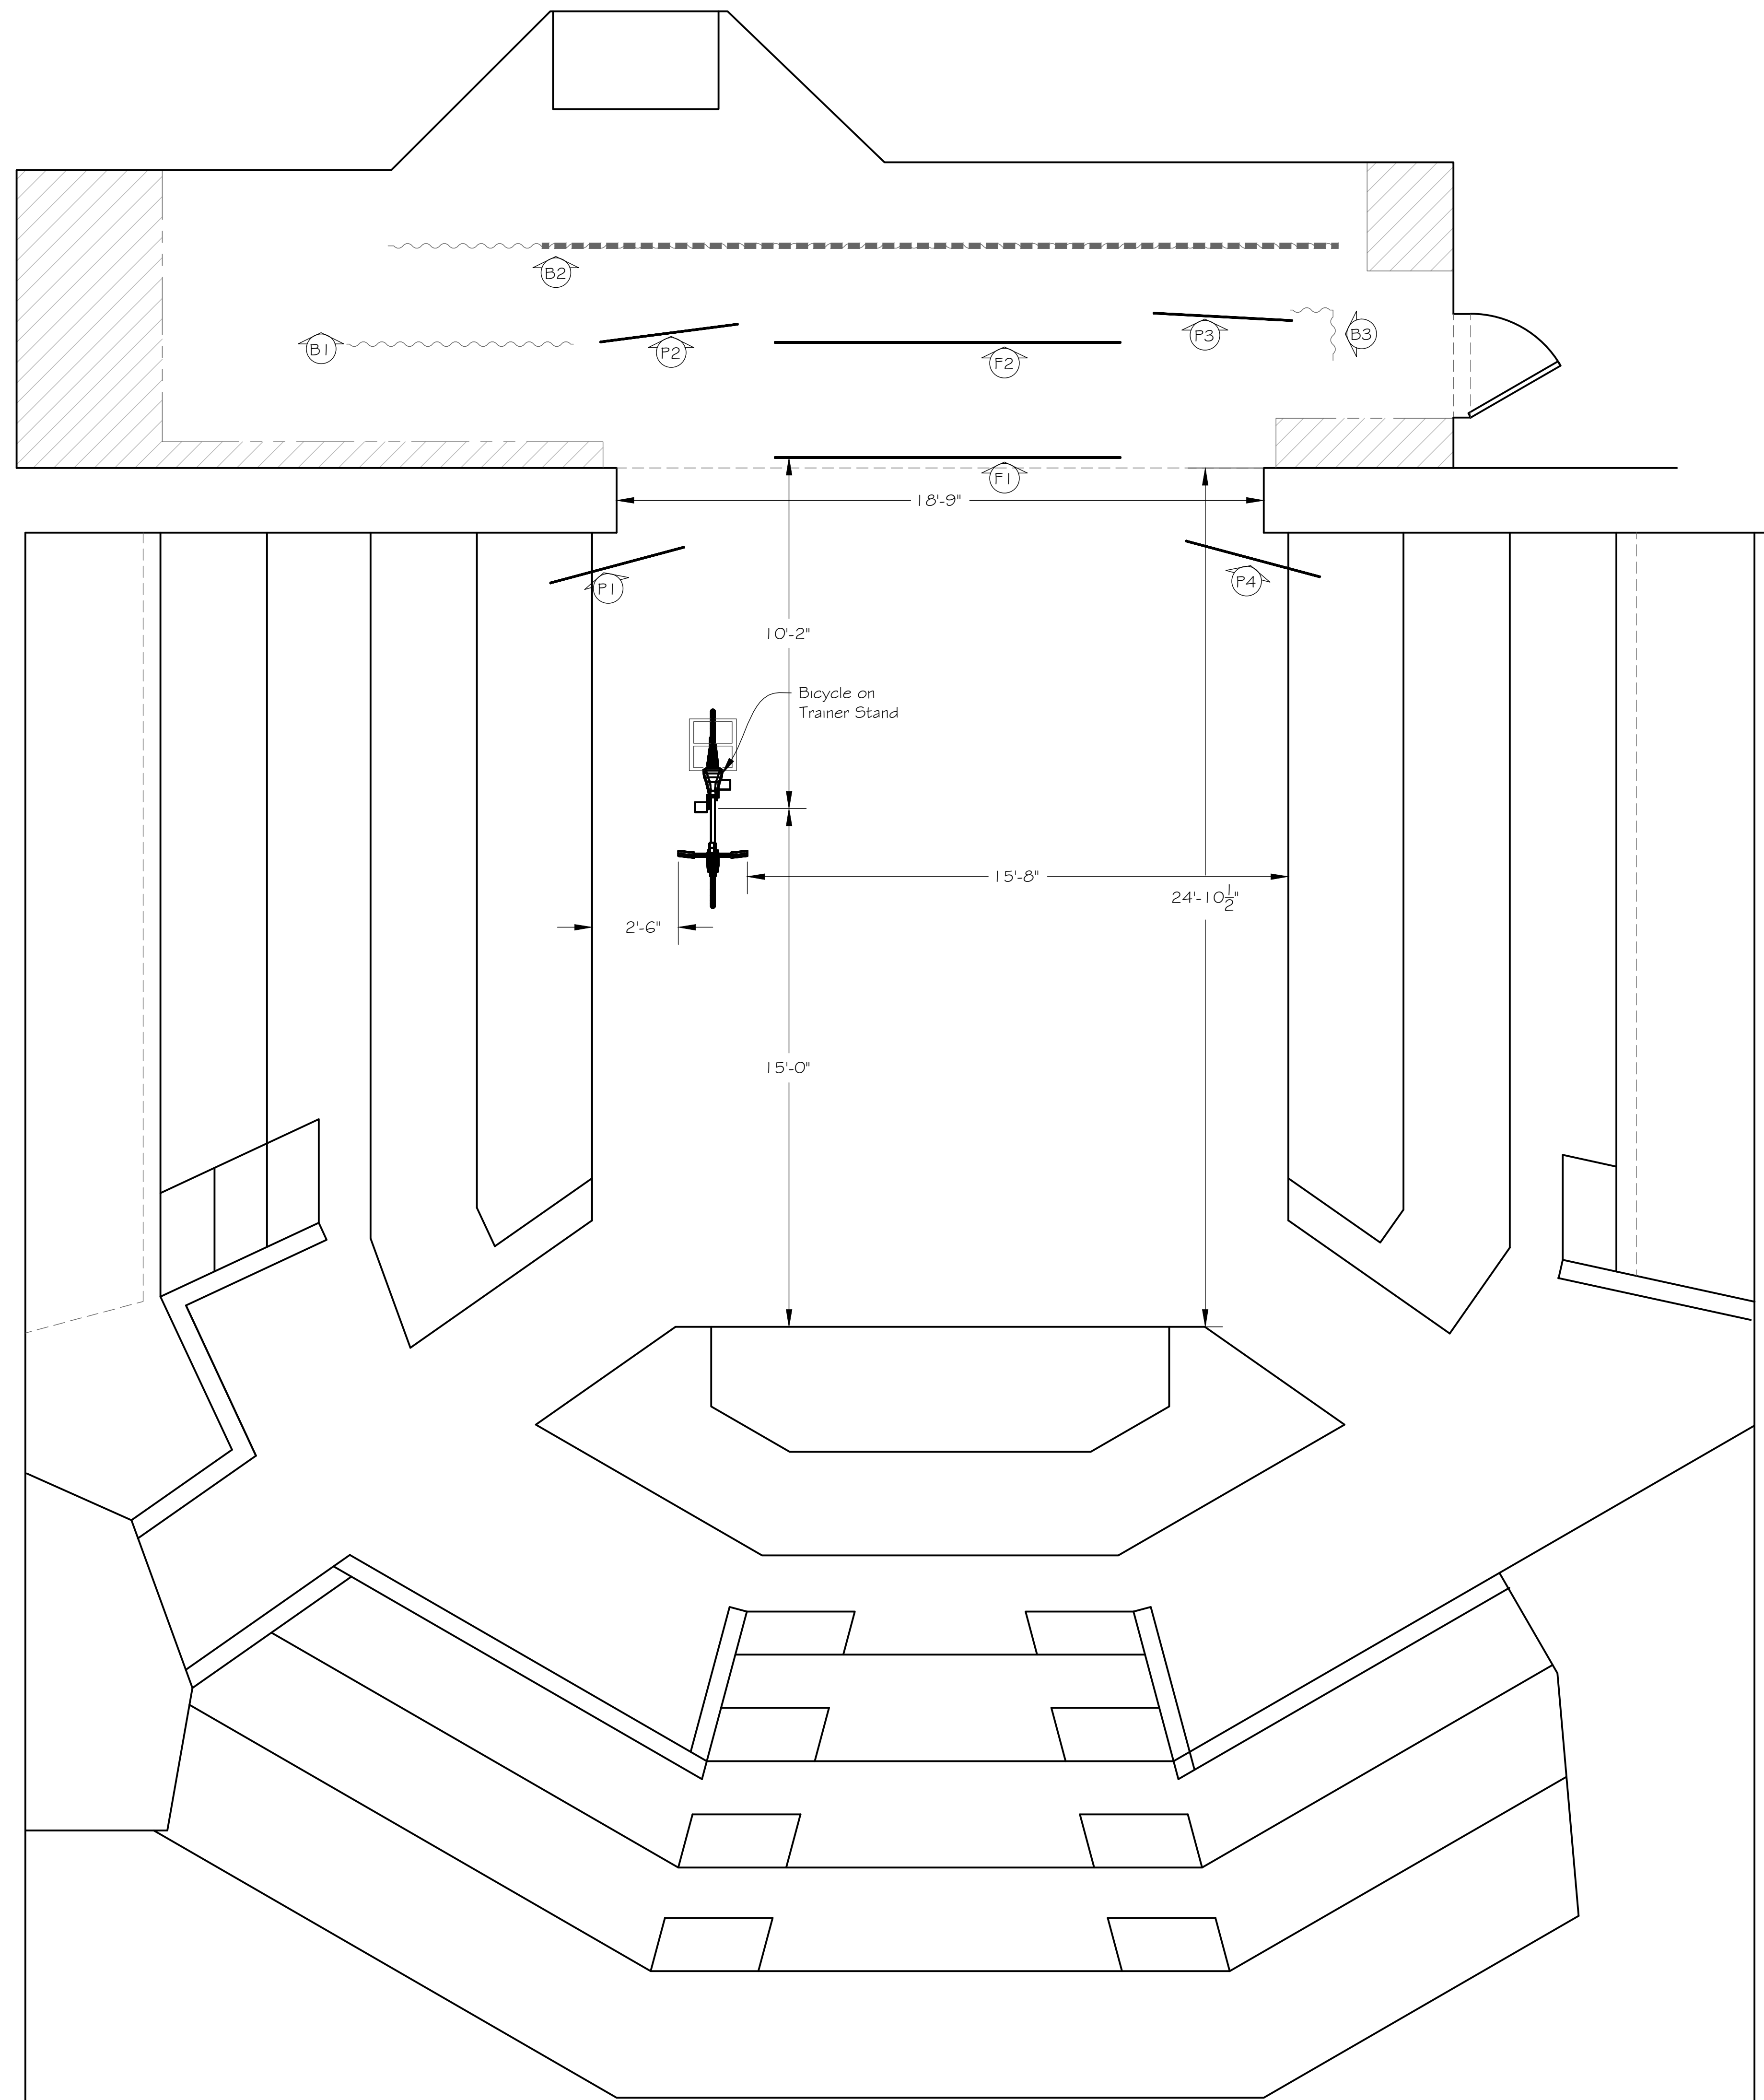


This is a representation of design concepts only! The designer takes no responsibility, and herewith disclaims liability, for the erection, engineering and/or use of any component or concept shown on this or any other drawing. It is the responsibility of the vending companies to erect this design using properly engineered and approved materials, components and methods, including but not limited to local building, fire and safety codes, and all applicable O.S.H.A. standards.

All concepts, ideas, and design elements shown on this drawing and any other documentation are the exclusive intellectual property of Scenographix, Ltd., and may only be used for this project. Any other use is prohibited, unless express written permission has been granted by Scenographix, Ltd.

Revisions:



-  Refers to an unframed panel of Lee 129 Filter, 4' wide.
-  Refers to a Black Fabric Background Piece.
-  Refers to a 10' Wide fabric panel. F1 has significant transparency similar to scrim (could be scrim.) F2 is opaque but translucent.

The Greenhouse Theatre - Chicago
Theophilus North
Plan

Organic
 Theatre
 Company

Director
 Alexander Gelman
 DRAWN BY
 TLM
 DATE
 5 July 2011
 SCALE:
 3/8" = 1'-0"
 DRAWING NUMBER
1N
 DRAWING DATA