


This is a representation of design concepts only! The designer takes no responsibility, and herewith disclaims liability, for the erection, engineering and/or use of any component or concept shown on this or any other drawing. It is the responsibility of the vending companies to erect this design using properly engineered and approved materials, components and methods, including but not limited to local building, fire and safety codes, and all applicable O.S.H.A. standards.

All concepts, ideas, and design elements shown on this drawing and any other documentation are the exclusive intellectual property of Scenographix, Ltd., and may only be used for this project. Any other use is prohibited, unless express written permission has been granted by Scenographix, Ltd.

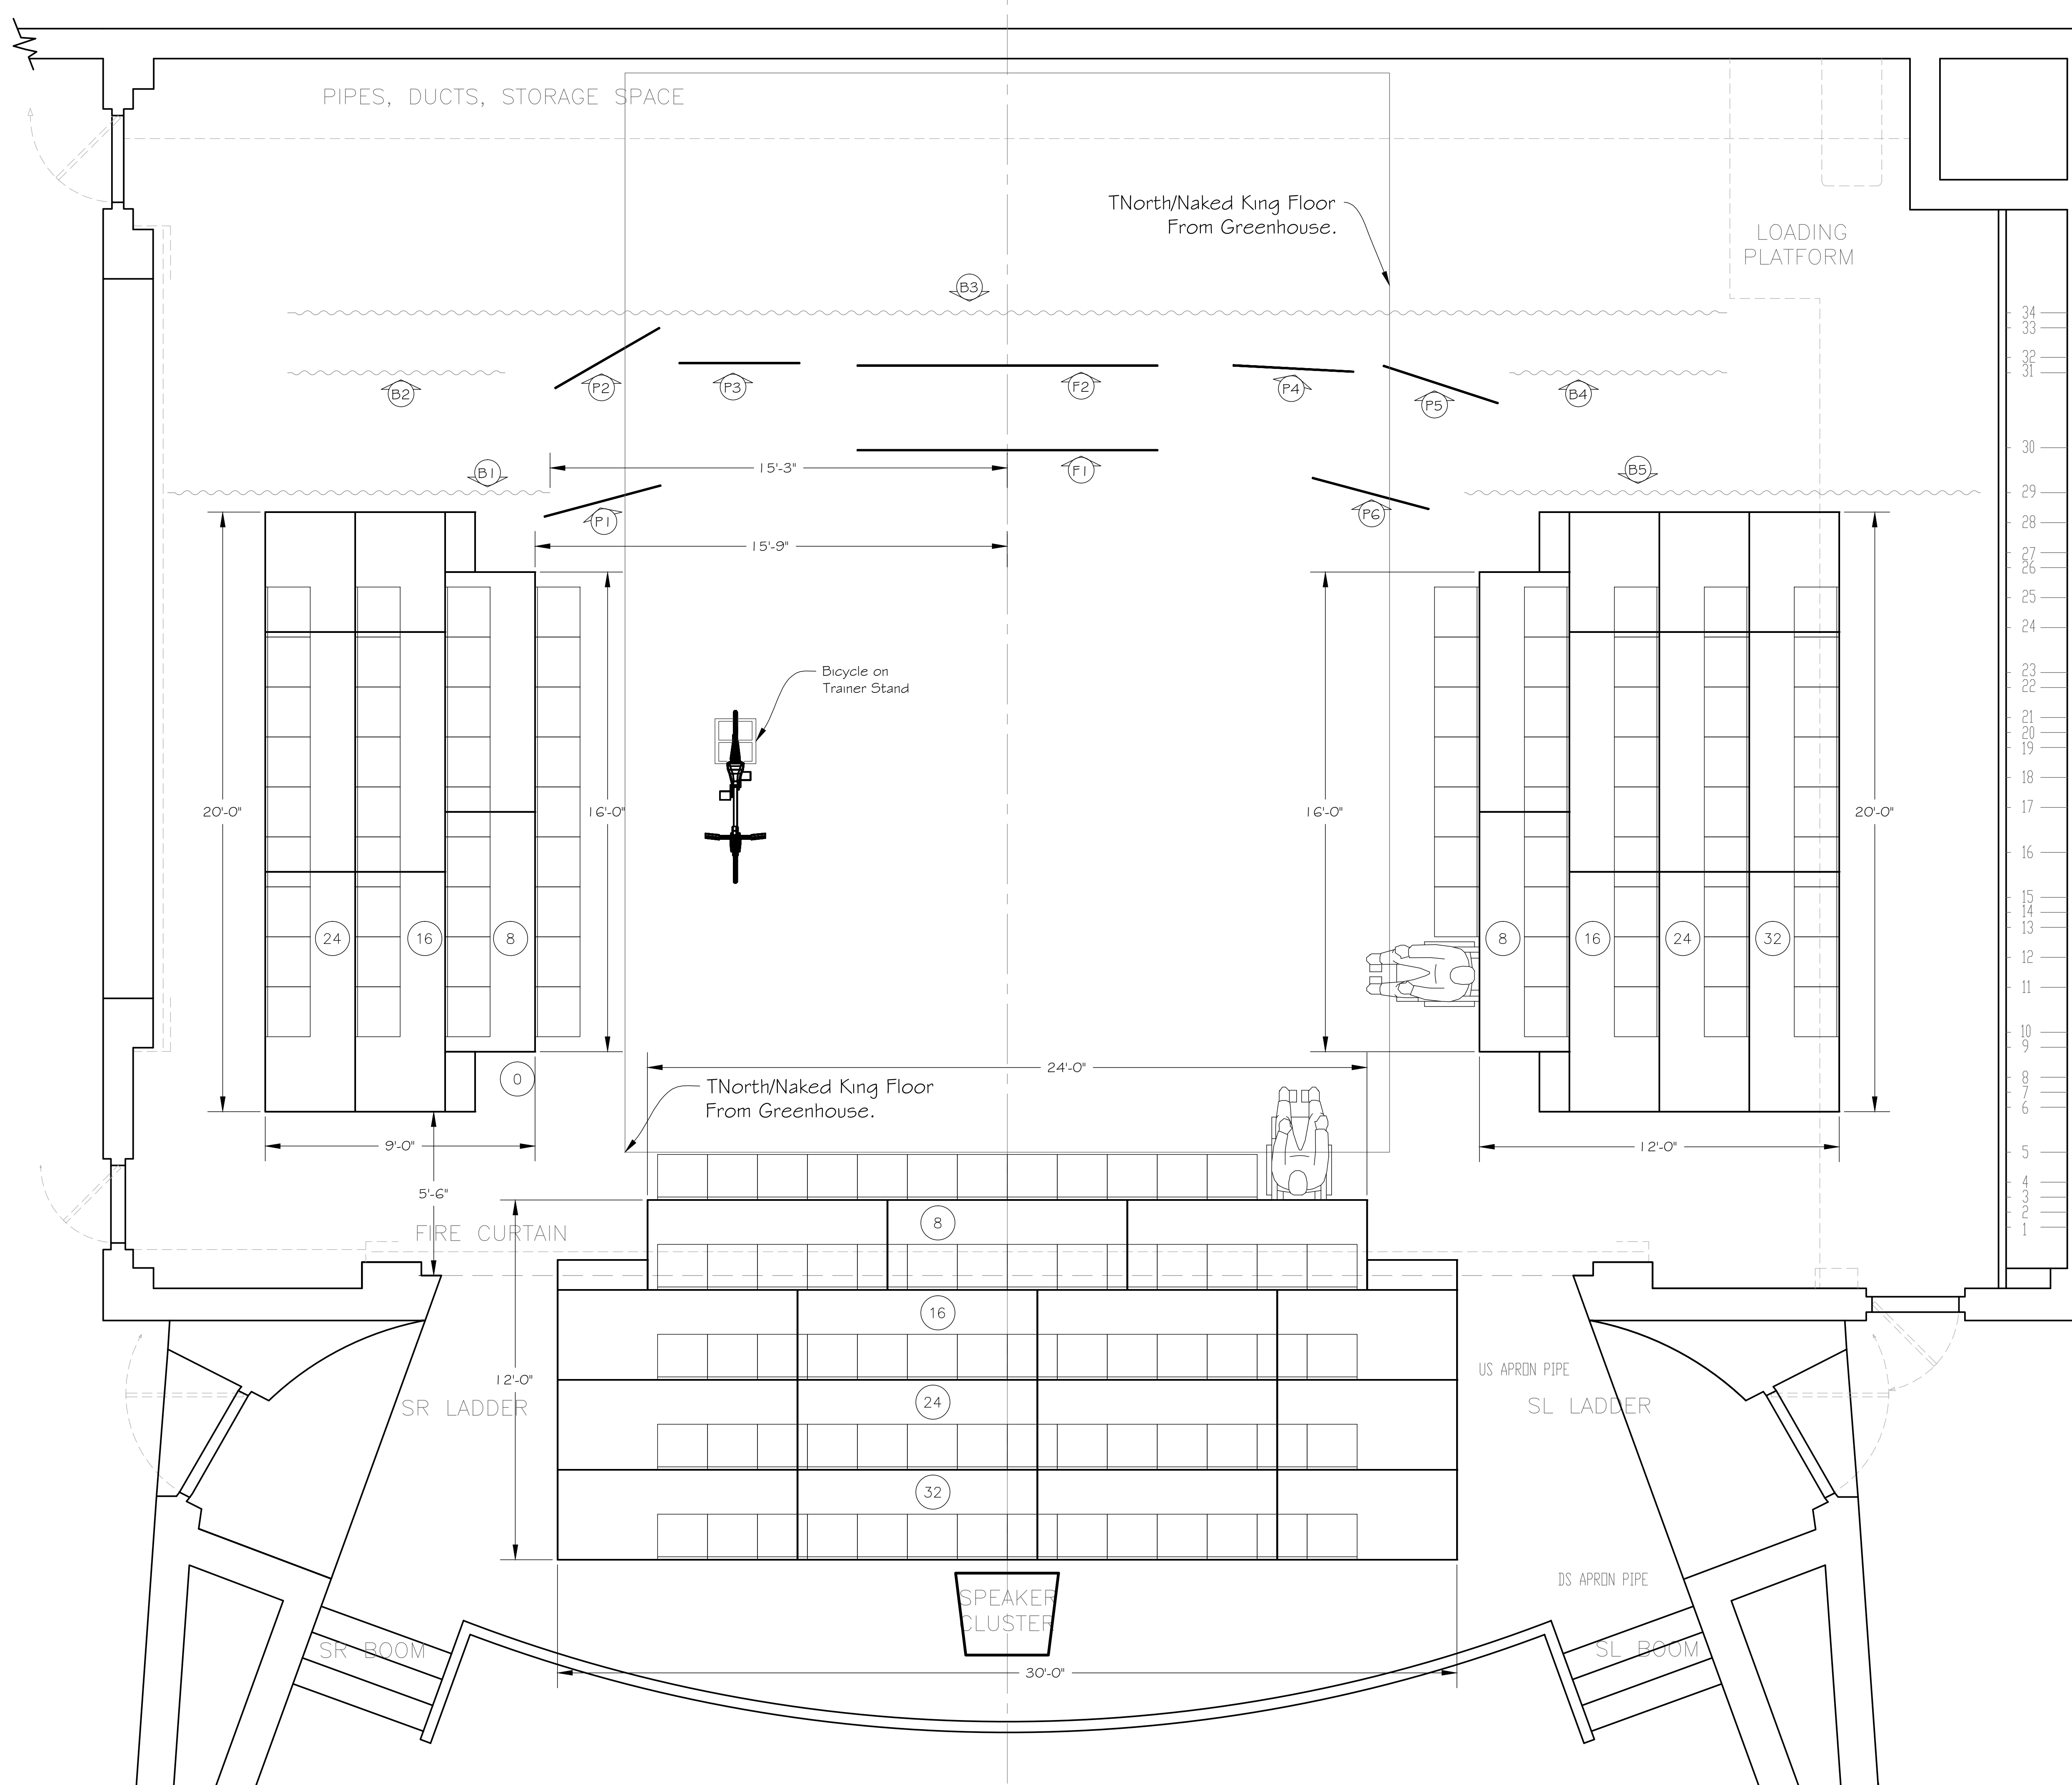

Note: White Cyc can move between

| | | |
|----|-----------|--|
| 34 | 31'-10.5" | Full Stage Black |
| 33 | 31'-4.5" | |
| 32 | 30'-4.5" | WHITE CYC Black Legs, F2, P2, P3, P4, P5 |
| 31 | 29'-10.5" | |
| 30 | 27'-4.5" | ELECTRIC And F1 Tails Down from Here. |
| 29 | 25'-10.5" | Black Legs, P1, PG |
| 28 | 24'-10.5" | Black Border, P1, PG |
| 27 | 23'-10.5" | |
| 26 | 23'-4.5" | |
| 25 | 22'-4.5" | |
| 24 | 21'-4.5" | ELECTRIC |
| 23 | 19'-10.5" | |
| 22 | 19'-4.5" | |
| 21 | 18'-4.5" | |
| 20 | 17'-10.5" | |
| 19 | 17'-4.5" | |
| 18 | 16'-4.5" | |
| 17 | 15'-4.5" | ELECTRIC |
| 16 | 13'-10.5" | |
| 15 | 12'-4.5" | |
| 14 | 11'-10.5" | |
| 13 | 11'-4.5" | |
| 12 | 10'-4.5" | |
| 11 | 9'-4.5" | ELECTRIC |
| 10 | 7'-10.5" | |
| 9 | 7'-4.5" | |
| 8 | 6'-4.5" | |
| 7 | 5'-10.5" | |
| 6 | 5'-4.5" | |
| 5 | 3'-10.5" | ELECTRIC |
| 4 | 2'-10.5" | |
| 3 | 2'-4.5" | |
| 2 | 1'-10.5" | GRAND DRAPES |
| 1 | 1'-4.5" | FRONT BORDER |

- Refers to an unframed panel of Lee 129 Filter, 4' wide.
- Refers to a Black Fabric Background Piece.
- Refers to a 10' Wide fabric panel. F1 has significant transparency similar to scrim (could be scrim.) F2 is opaque but translucent.

Audience Capacity: 147 plus 2 wheel chairs.

Theophilus North

O'Connell Theatre - NIU
Plan of Stage

Northern Illinois University
School of Theatre and Dance

Stephens Building, DeKalb, IL

ACCOUNT EXECUTIVE
A Gelman
DRAWN BY
T McClellan
DATE
20 July 2011
SCALE:
3/8"=1'-0"
DRAWING NUMBER

1

DRAWING DATA